

## ATTACHMENT 2

UNAUTHORIZED ALTERATION OR ADDITION TO THIS DOCUMENT IS A VIOLATION OF APPLICABLE STATE AND/OR LOCAL LAWS

No.	ISSUED FOR REVIEW	JSS	8/20/12
	Submittal / Revision	App'd	Date

Drawn: MB Date: 8/20/12  
Designed: AD Date: 8/20/12  
Checked: JSS Date: 8/20/12

Project Number 226-015

Project Title  
**WATERTOWN  
CT1140**  
655 BASSETT RD  
WATERTOWN, CT 06795

Prepared For

**NORTH ATLANTIC  
TOWERS**

THIS DOCUMENT IS THE DESIGN PROPERTY AND COPYRIGHT OF INFINIGY ENGINEERING, PLLC AND FOR THE EXCLUSIVE USE BY THE TITLE CONTRACTOR. ANY REUSE OR REPRODUCTION WITHOUT EXPRESS WRITTEN CONSENT OF THE CREATOR IS STRICTLY PROHIBITED.


Drawing Scale:  
AS NOTED

Date:  
8/20/12

**UP**

Drawing Title  
**OVERALL  
SITE UTILITY  
PLAN**


Drawing Number  
**UP1**

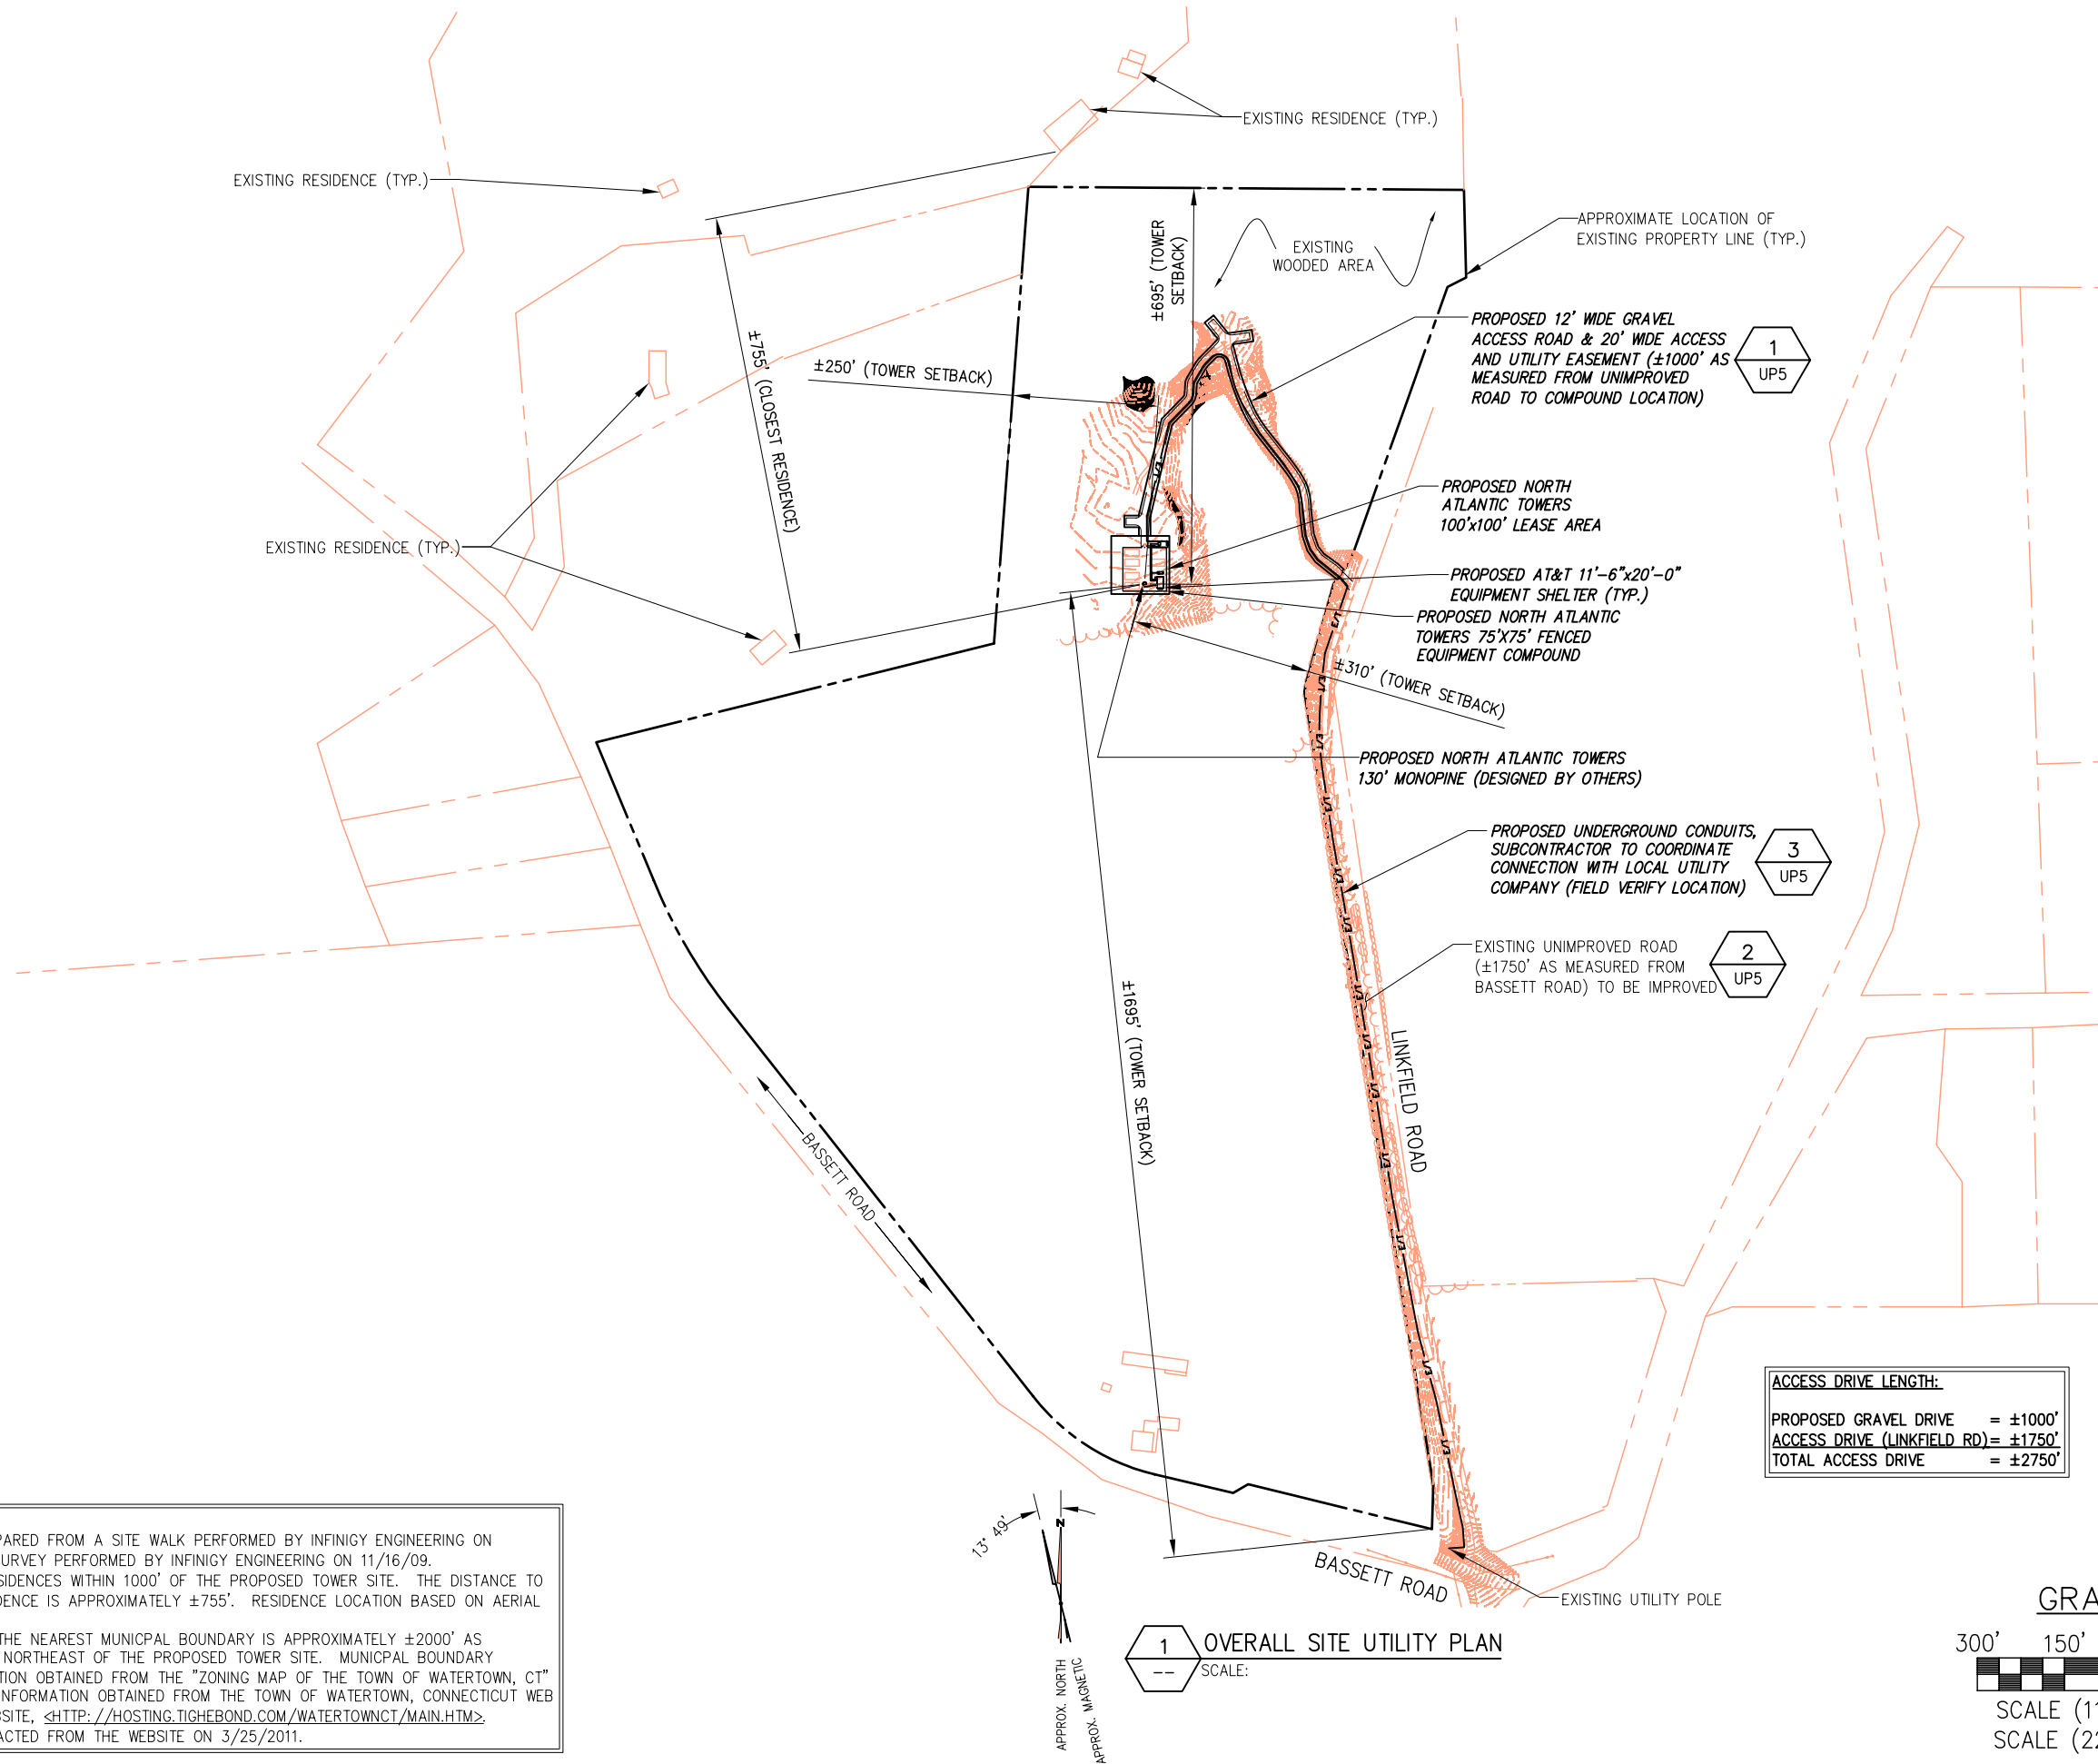

1. NOTES:
- BASEMAPPING PREPARED FROM A SITE WALK PERFORMED BY INFINIGY ENGINEERING ON 9/23/09, AND A SURVEY PERFORMED BY INFINIGY ENGINEERING ON 11/16/09.
  - THERE ARE (5) RESIDENCES WITHIN 1000' OF THE PROPOSED TOWER SITE. THE DISTANCE TO THE CLOSEST RESIDENCE IS APPROXIMATELY ±755'. RESIDENCE LOCATION BASED ON AERIAL PHOTOGRAPHY.
  - THE DISTANCE TO THE NEAREST MUNICIPAL BOUNDARY IS APPROXIMATELY ±2000' AS MEASURED TO THE NORTHEAST OF THE PROPOSED TOWER SITE. MUNICIPAL BOUNDARY LOCATION INFORMATION OBTAINED FROM THE "ZONING MAP OF THE TOWN OF WATERTOWN, CT" ABUTTING PARCEL INFORMATION OBTAINED FROM THE TOWN OF WATERTOWN, CONNECTICUT WEB MAPPING G.I.S. WEBSITE, <HTTP://HOSTING.TIGHEBOND.COM/WATERTOWNCT/MAIN.HTM>. INFORMATION EXTRACTED FROM THE WEBSITE ON 3/25/2011.

ACCESS DRIVE LENGTH:

PROPOSED GRAVEL DRIVE = ±1000'  
ACCESS DRIVE (LINKFIELD RD) = ±1750'  
TOTAL ACCESS DRIVE = ±2750'

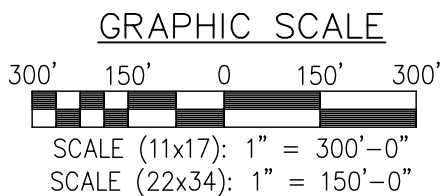

**1** OVERALL SITE UTILITY PLAN  
SCALE:



UNAUTHORIZED ALTERATION OR ADDITION TO THIS DOCUMENT IS A VIOLATION OF APPLICABLE STATE AND/OR LOCAL LAWS

No.	ISSUED FOR REVIEW	JSS	8/20/12
	Submittal / Revision	App'd	Date

Drawn: MB Date: 8/20/12  
Designed: AD Date: 8/20/12  
Checked: JSS Date: 8/20/12

Project Number 226-015

Project Title  
**WATERTOWN  
CT1140**  
655 BASSETT RD  
WATERTOWN, CT 06795

Prepared For

**NORTH ATLANTIC  
TOWERS**

THIS DOCUMENT IS THE DESIGN PROPERTY AND COPYRIGHT OF INFINIGY ENGINEERING PLLC AND FOR THE EXCLUSIVE USE BY THE TITLE CLIENT. ANY REUSE OR REPRODUCTION WITHOUT EXPRESS WRITTEN CONSENT OF THE CREATOR IS STRICTLY PROHIBITED.



Drawing Scale:  
AS NOTED

Date:  
8/20/12

**UP**


Drawing Title  
**PARTIAL  
SITE UTILITY  
PLAN**

Drawing Number  
**UP3**

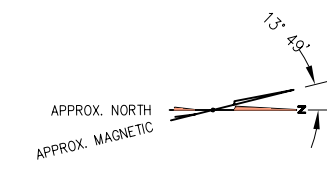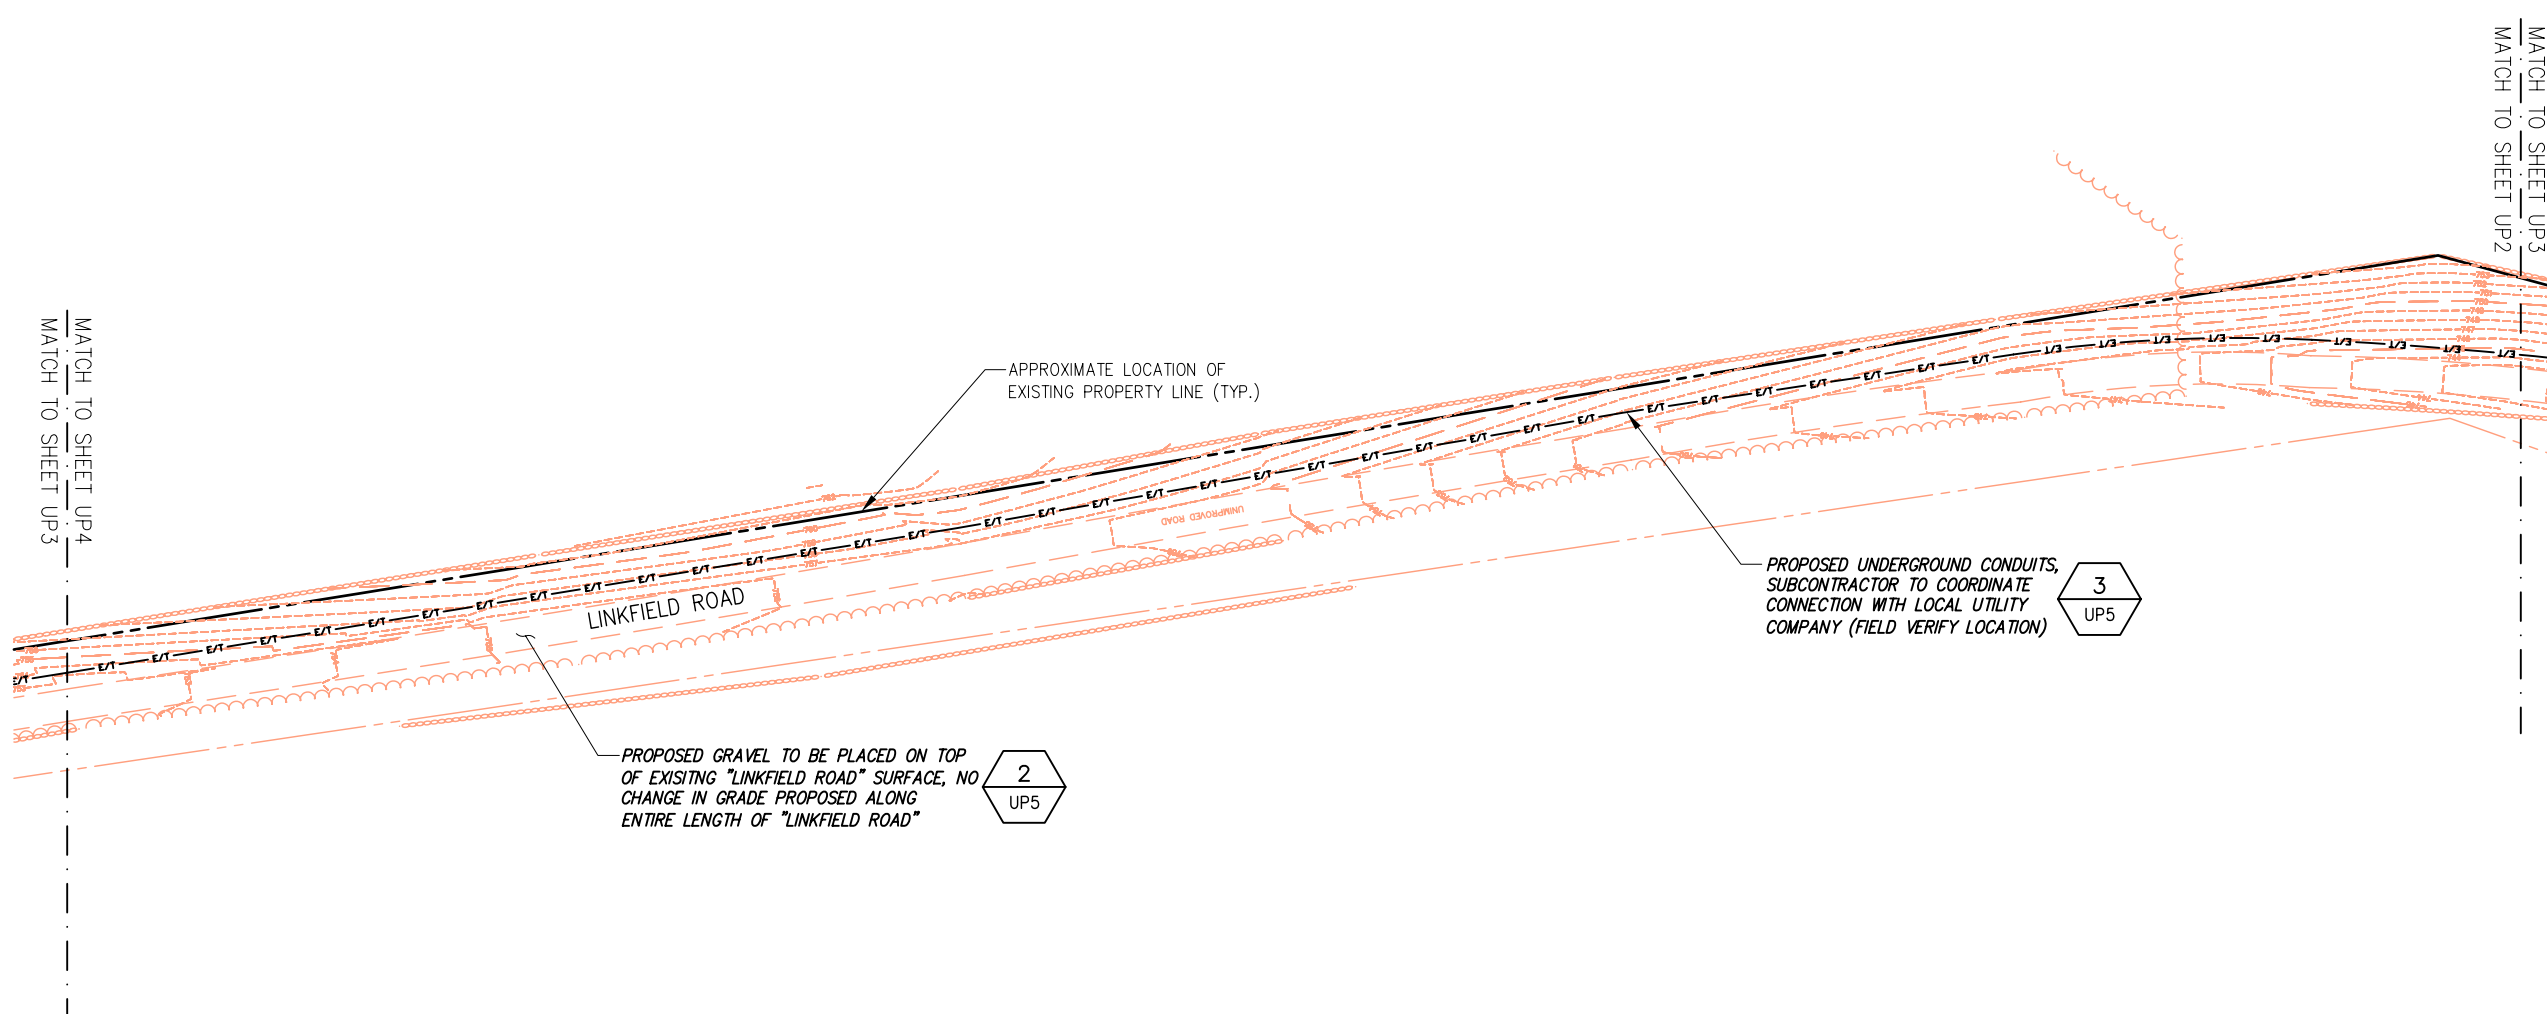

1 PARTIAL SITE UTILITY PLAN

SCALE:

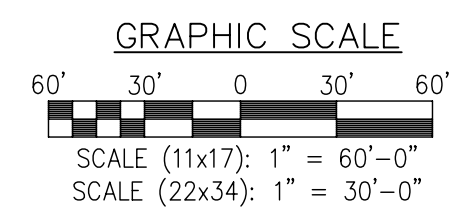

BASEMAPPING PREPARED FROM A SITE WALK PERFORMED BY INFINIGY ENGINEERING ON 9/23/09, AND A SURVEY PERFORMED BY INFINIGY ENGINEERING ON 11/16/09.

UNAUTHORIZED ALTERATION OR ADDITION TO THIS DOCUMENT IS A VIOLATION OF APPLICABLE STATE AND/OR LOCAL LAWS

No.	ISSUED FOR REVIEW	JSS	8/20/12

Drawn: MB Date: 8/20/12  
Designed: AD Date: 8/20/12  
Checked: JSS Date: 8/20/12

Project Number 226-015

Project Title  
**WATERTOWN  
CT1140**  
655 BASSETT RD  
WATERTOWN, CT 06795

Prepared For

**NORTH ATLANTIC  
TOWERS**

THIS DOCUMENT IS THE DESIGN PROPERTY AND COPYRIGHT OF INFINIGY ENGINEERING, PLLC AND FOR THE EXCLUSIVE USE BY THE TITLE HOLDER. ANY REUSE OR REPRODUCTION WITHOUT EXPRESS WRITTEN CONSENT OF THE CREATOR IS STRICTLY PROHIBITED.

Drawing Scale:  
AS NOTED


Date:  
8/20/12

**UP**

Drawing Title  
**PARTIAL  
SITE UTILITY  
PLAN**

Drawing Number  
**UP4**



MATCH TO SHEET UP4  
MATCH TO SHEET UP3

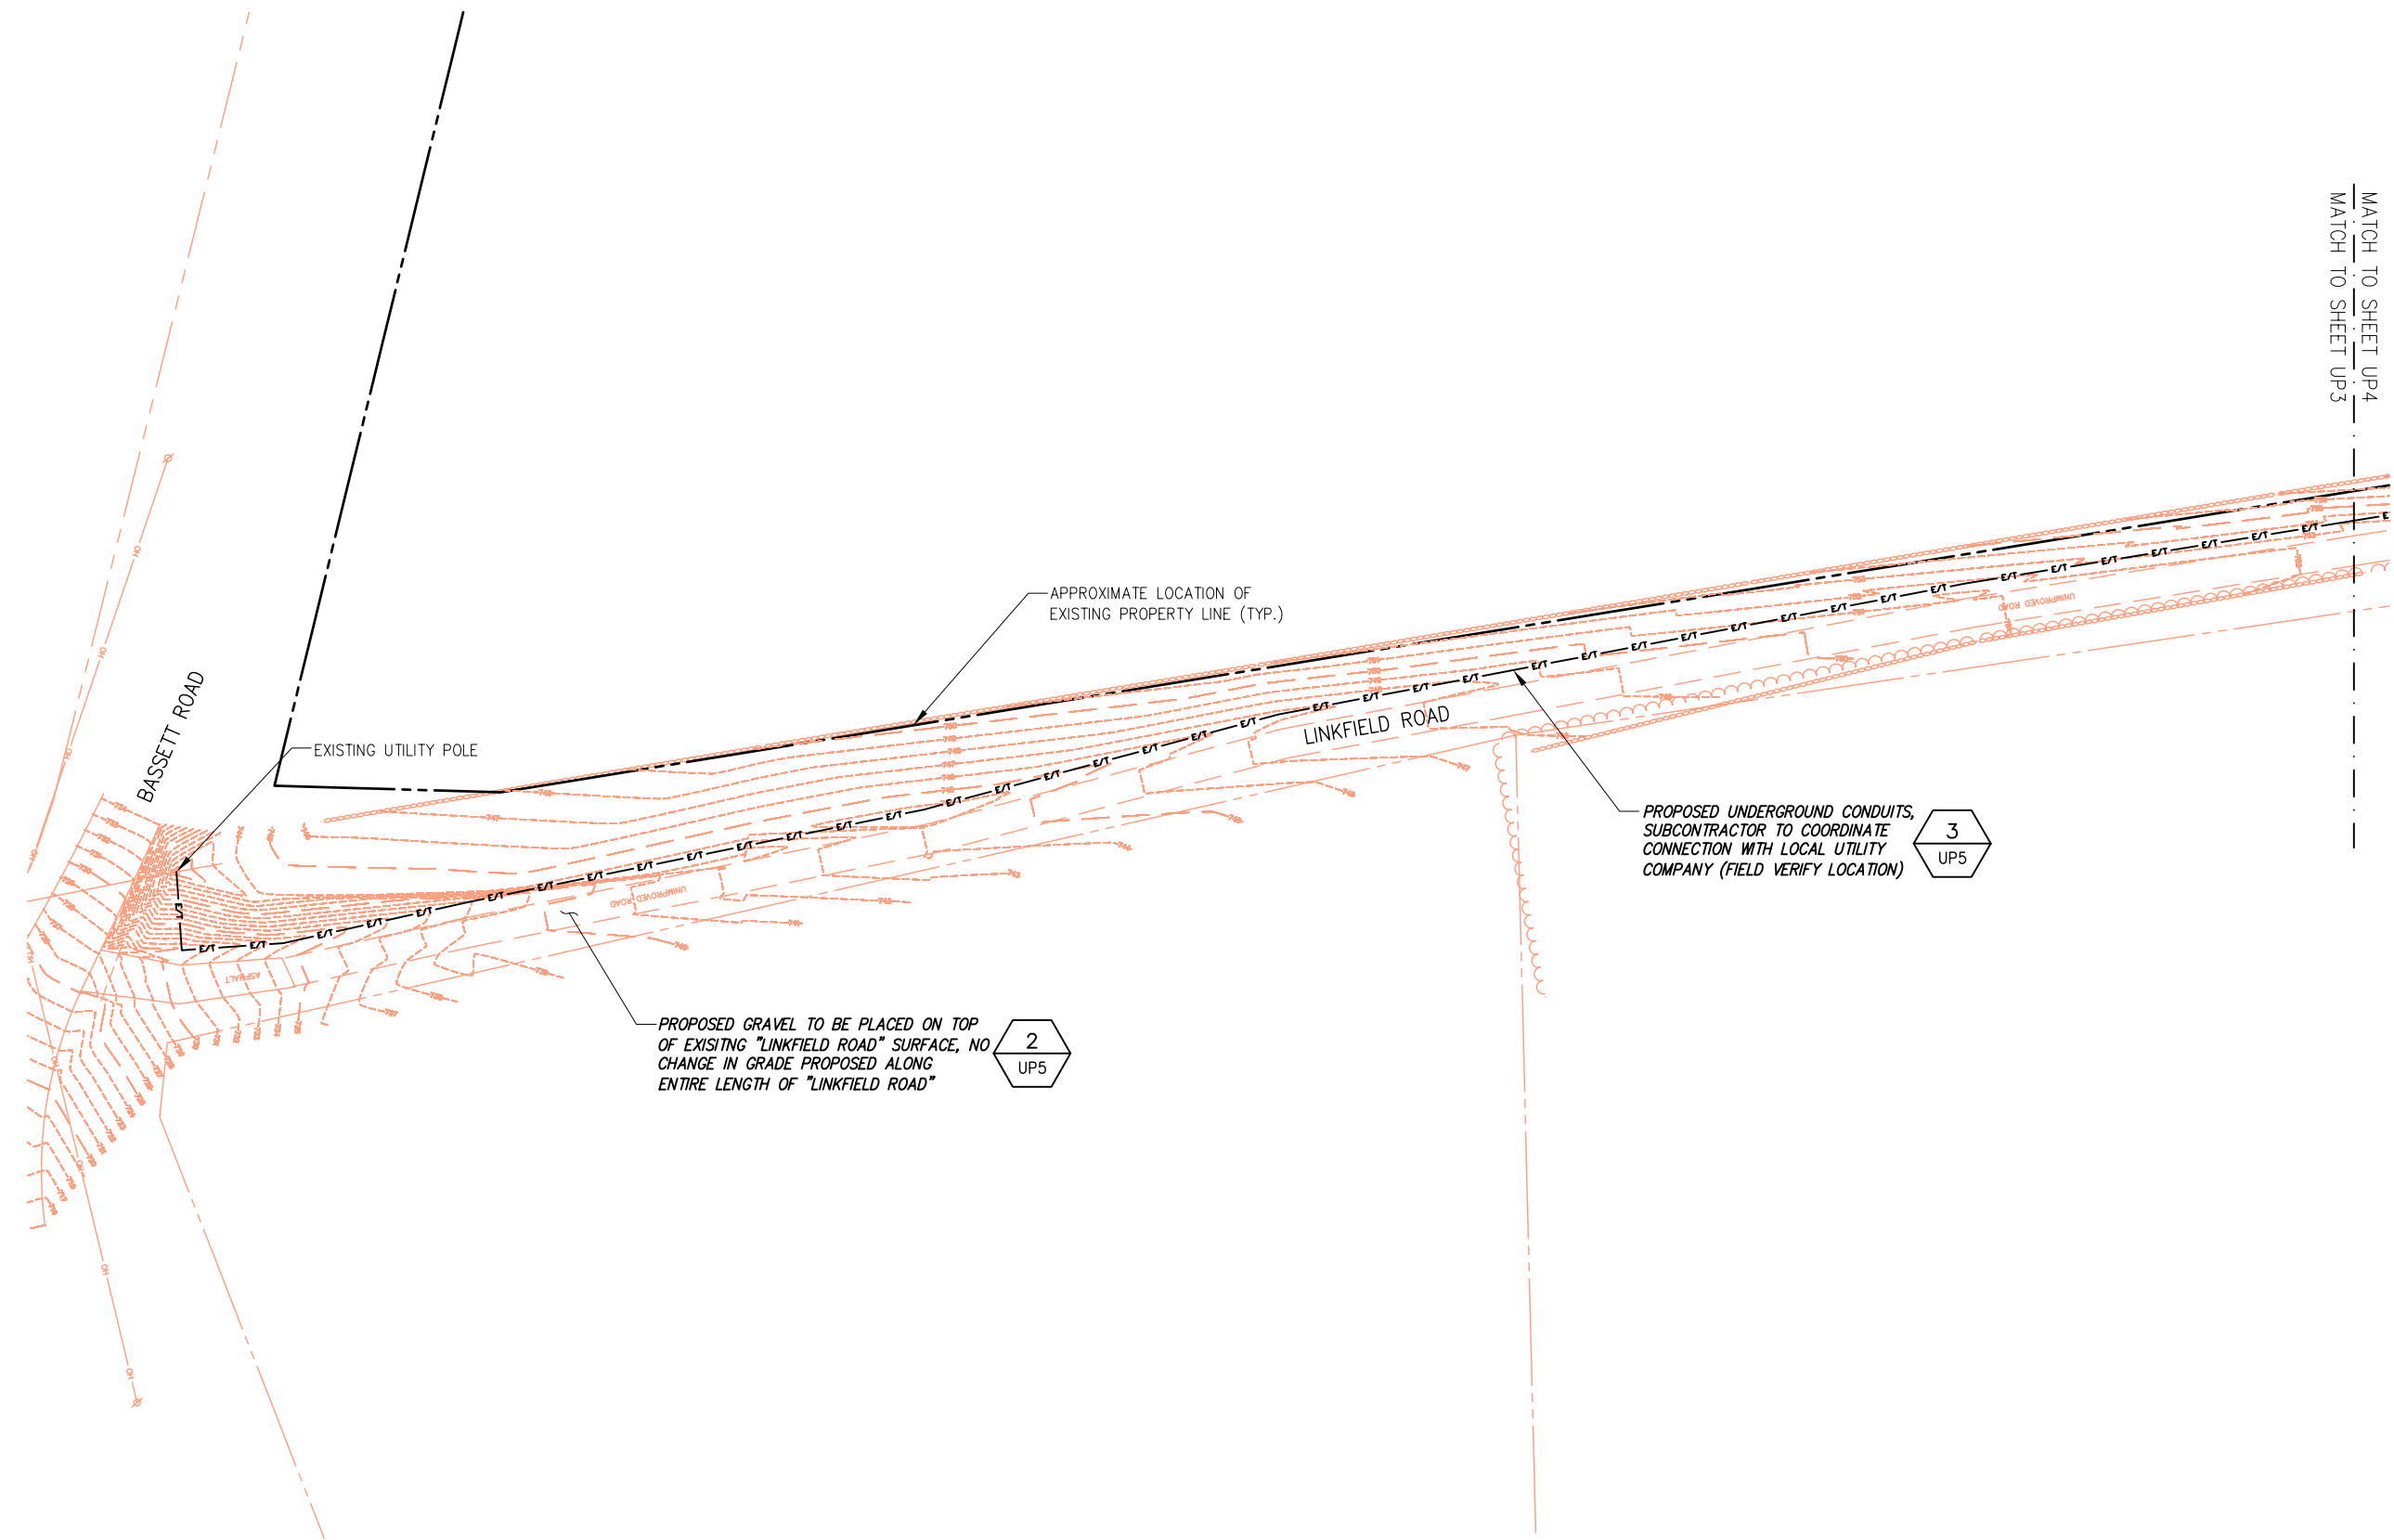

2  
UP5

3  
UP5

1 PARTIAL SITE UTILITY PLAN  
SCALE:

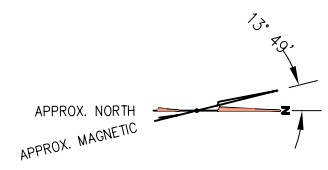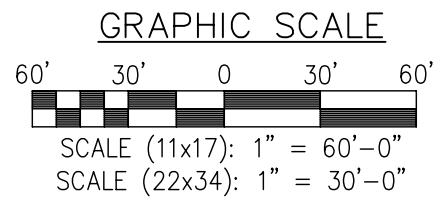

BASEMAPPING PREPARED FROM A SITE WALK PERFORMED BY INFINIGY ENGINEERING ON 9/23/09, AND A SURVEY PERFORMED BY INFINIGY ENGINEERING ON 11/16/09.

UNAUTHORIZED ALTERATION OR ADDITION TO THIS DOCUMENT IS A VIOLATION OF APPLICABLE STATE AND/OR LOCAL LAWS

0	ISSUED FOR REVIEW	JSS	8/20/12
No.	Submital / Revision	App'd	Date
Drawn:	MJB	Date:	8/20/12
Designed:	AJD	Date:	8/20/12
Checked:	JSS	Date:	8/20/12

Project Number 226-015

Project Title  
**WATERTOWN CT1140**  
 655 BASSETT RD  
 WATERTOWN, CT 06795

Prepared For

**NORTH ATLANTIC TOWERS**

THIS DOCUMENT IS THE DESIGN PROPERTY AND COPYRIGHT OF INFINIGY ENGINEERING PLLC AND FOR THE EXCLUSIVE USE BY THE TITLE CLIENT. ANY DUPLICATION OR USE WITHOUT EXPRESS WRITTEN PERMISSION OF THE CREATOR IS STRICTLY PROHIBITED.


Drawing Scale:  
AS NOTED

Date:  
 8/20/12


**UP**

Drawing Title  
**DETAILS**


Drawing Number  
**UP5**

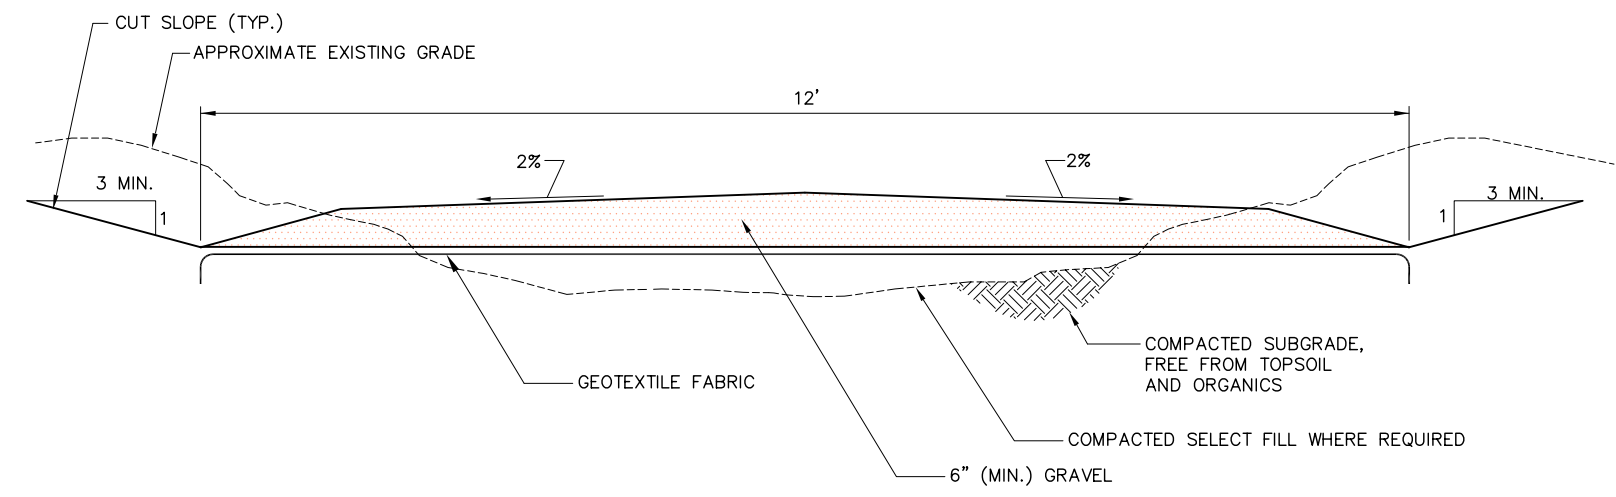

**1 DRIVEWAY SECTION - CROWNED**  
 NOT TO SCALE

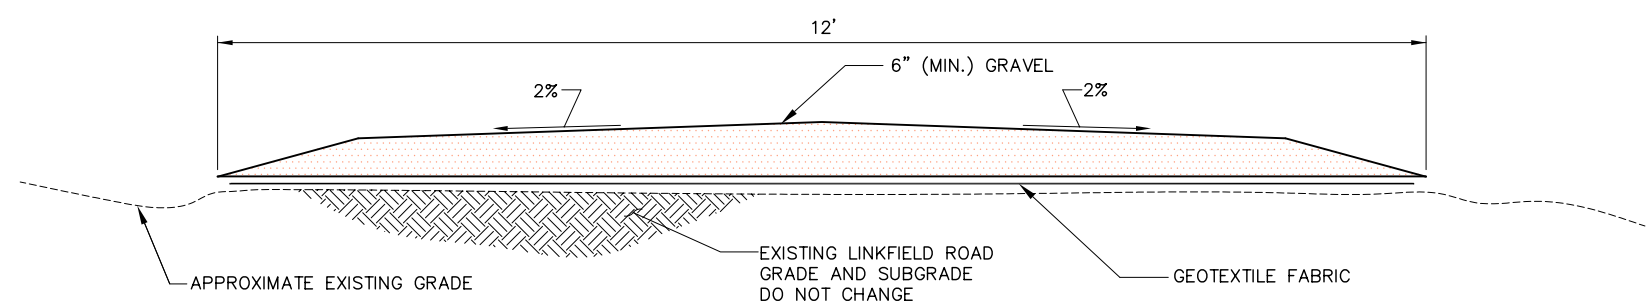

**2 DRIVEWAY SECTION ON LINKFIELD ROAD - CROWNED**  
 NOT TO SCALE

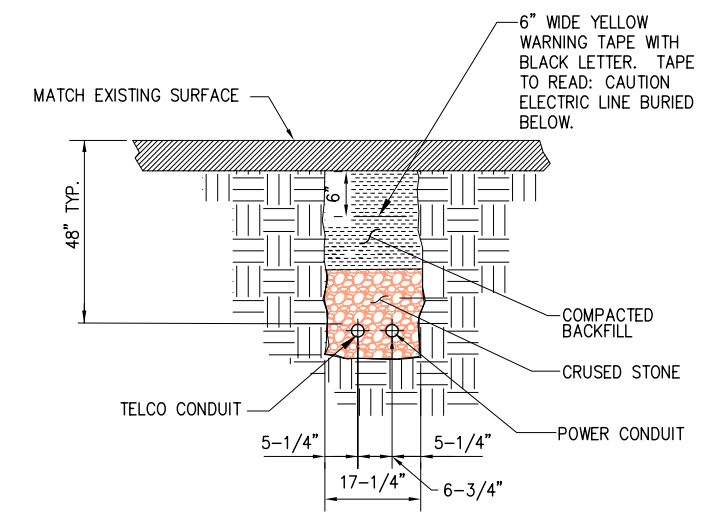

- NOTE:**
1. NUMBER AND SIZE OF CONDUITS MAY VARY. REFER TO CONSTRUCTION DRAWINGS FOR CONDUIT SIZE AND LOCATION. CONFIRM DIMENSIONS SHOWN WITH UTILITY COMPANY.
  2. CONTRACTOR TO VERIFY IN FIELD THE LOCATION, SIZE, TYPE, AND DEPTH OF ALL EXISTING UNDERGROUND UTILITIES PRIOR TO DIGGING THE SERVICE TRENCH. PROVIDE A MINIMUM OF 18" CLEARANCE BETWEEN PROPOSED UTILITIES AND EXISTING UTILITIES IN THE CASE OF UTILITY LINE CROSSINGS.

**3 CONDUIT TRENCH DETAIL**  
 NOT TO SCALE