



Daniel F. Caruso
Chairman

STATE OF CONNECTICUT

CONNECTICUT SITING COUNCIL

Ten Franklin Square, New Britain, CT 06051

Phone: (860) 827-2935 Fax: (860) 827-2950

E-Mail: siting.council@ct.gov

Internet: ct.gov/csc

January 10, 2008

TO: Council Members

FROM: S. Derek Phelps, Executive Director

RE: **DOCKET NO. 350** - Cellco Partnership /b/a Verizon Wireless application for a Certificate of Environmental Compatibility and Public Need for the construction, maintenance and operation of a telecommunications facility located off Old Turnpike Road and Route 198, Woodstock, Connecticut.

Enclosed please find a copy of the Council's notice of public hearing.

SDP/cm

Enclosure (1)

c: Secretary of the State
Robert L. Marconi, Assistant Attorney General
Parties and Intervenors
Application Service Recipients
Ginger Teubner, DPUC



Daniel F. Caruso
Chairman

STATE OF CONNECTICUT

CONNECTICUT SITING COUNCIL

Ten Franklin Square, New Britain, CT 06051

Phone: (860) 827-2935 Fax: (860) 827-2950

E-Mail: siting.council@ct.gov

Internet: ct.gov/csc

HEARING NOTICE

Pursuant to provisions of General Statutes § 16-50m and Section 16-50j-21 of the Regulations of Connecticut State Agencies, notice is hereby given that the Connecticut Siting Council (Council) will conduct a public hearing on Thursday, February 7, 2008, beginning at 3:00 p.m., and continued at 7:00 p.m., at the Woodstock Town Hall, Room 1, 415 Route 169, Woodstock, Connecticut, and thereafter as necessary. The hearing will be on an application from Cellco Partnership d/b/a Verizon Wireless for a Certificate of Environmental Compatibility and Public Need for the construction, maintenance and operation of a telecommunications facility located off Old Turnpike Road and Route 198, Woodstock, Connecticut.

The purpose of the hearing is to hear evidence on the applicant's contentions that the public need for the facility outweighs any adverse environmental effects that would result from the construction, operation, or maintenance of a tower, ground equipment, and access road. The 3:00 p.m. hearing session will provide the applicant, parties, and intervenors an opportunity to cross-examine positions. The applicant will be allowed a final rebuttal. Briefs will be entertained after the close of the last hearing session. The 7:00 p.m. hearing session will be reserved for the public to make brief statements into the record. Cross-examination of parties and intervenors will resume, if necessary, after all statements have been heard.

The Council will conduct a public field review of the proposed site on Thursday, February 7, 2008, beginning at 2:00 p.m. The applicant will fly a balloon during the field review to simulate the height of the proposed facility.

Applicable law for this proceeding includes the Public Utility Environmental Standards Act, General Statutes § 16-50g, et seq., and Sections 16-50j-1 through 16-50v-1a of the Regulations of Connecticut State Agencies.

The Council will hold a pre-hearing conference on procedural matters on Thursday, January 17, 2008, beginning at 10:00 a.m. at the Council's office, 10 Franklin Square, New Britain, Connecticut.

The Council directs that all testimony and exhibits be pre-filed with the Council and all parties and intervenors by January 31, 2008. In accordance with the State Solid Waste Management Plan, the Council requests that all filings be submitted on recyclable paper, primarily regular weight white office paper. Please avoid using heavy stock paper, colored paper, and metal or plastic binders and separators.



Individuals are encouraged to participate through their elected officials, and other party/intervenor groupings.

Any person seeking to be named or admitted as a party or intervenor to the proceeding may file a written request to be so designated at the office of the Connecticut Siting Council, 10 Franklin Square, New Britain, Connecticut 06051, on or before January 31, 2008.

Parties and intervenors will be allowed to submit briefs and proposed findings of fact within 30 days after the close of the hearing.

Any person who is not a party or intervenor to this proceeding may file a written statement with the Council at the hearing or any time up to 30 days thereafter. Such statements will become part of the record. No written statement or any other material, evidence, or other information will be accepted from any person not a party or intervenor to the proceeding after 30 days following the close of the hearing, except as otherwise prescribed by law or the Council.

A verbatim transcript of the hearing session(s) will be made and deposited with the Town Clerk's Office of the Woodstock Town Hall for the convenience of the public.

Requests for information in alternative formats or for sign-language interpreter services must be submitted in writing by February 4, 2008.

The applicant of this facility is represented by the following:

Applicant

Its Representative

Cellco Partnership d/b/a
Verizon Wireless

Sandy Carter, Regulatory Manager
Verizon Wireless
99 East River Drive
East Hartford, CT 06108

Kenneth C. Baldwin, Esq.
Robinson & Cole LLP
280 Trumbull Street
Hartford, CT 06103-3597

A copy of the application is available for review at the Council's office during office hours at 10 Franklin Square, New Britain, Connecticut, (860) 827-2935. The Council has assigned this application docket no. 350.

January 10, 2008

Connecticut Siting Council



Daniel F. Caruso
Chairman

STATE OF CONNECTICUT

CONNECTICUT SITING COUNCIL

Ten Franklin Square, New Britain, CT 06051

Phone: (860) 827-2935 Fax: (860) 827-2950

E-Mail: siting.council@ct.gov

Internet: ct.gov/csc

January 10, 2008

The Honorable Allen D. Walker, Jr.
First Selectman
Town of Woodstock
415 Route 169
Woodstock, CT 06281

RE: **DOCKET NO. 350** - Cellco Partnership d/b/a Verizon Wireless application for a Certificate of Environmental Compatibility and Public Need for the construction, maintenance and operation of a telecommunications facility located off Old Turnpike Road and Route 198, Woodstock, Connecticut.

Dear First Selectman Walker:

The Connecticut Siting Council (Council) has scheduled a public hearing in your town in connection with the above-referenced proceeding. I am writing to invite you to participate in this hearing.

The Council fully understands that municipal input and guidance is absolutely necessary to achieve a thoughtful and balanced decision in matters such as this. Accordingly, I am extending to you my personal invitation to participate in the hearing that is scheduled on February 7, 2008.

Please be advised that the Council's processes enable the affected municipal governments to engage in meaningful discourse and, if they choose, to even assert a legal role in the proceedings of applications that come before the Council. Municipalities are afforded a right of pre-filed technical information and consultation with applicants 60 days before an application is filed with the Council. During this period the municipality may conduct public hearings and meetings, as it deems necessary. Both the municipal and applicant filings become part of the Council's record.

Once an application is filed with the Council at least one public hearing is held in the affected community as well as a public inspection of the proposed site. Your participation at such hearing may take many forms; municipal officials may make opening statements to the Council, present written documents, or may seek Party or Intervenor Status and put on a case with witnesses.

Our staff is available to assist you in understanding our process and your options. If you have questions, please contact Executive Director S. Derek Phelps (860 827-2935). In the event you have legal questions, please contact our Assistant Attorney General Robert Marconi (860 827-2682).

The Council weighs many issues before rendering its decisions. It is important that we know the Town's views as part of that decision making process. We hope you will take part in our hearing process.

Sincerely,

Daniel F. Caruso
Chairman

DFC/SDP/cm



Daniel F. Caruso
Chairman

STATE OF CONNECTICUT

CONNECTICUT SITING COUNCIL

Ten Franklin Square, New Britain, CT 06051

Phone: (860) 827-2935 Fax: (860) 827-2950

E-Mail: siting.council@ct.gov

Internet: ct.gov/csc

January 10, 2008

TO: Commissioner Gina McCarthy
Department of Environmental Protection

Commissioner J. Robert Galvin
Department of Public Health

Karl Wagener, Executive Director
Council on Environmental Quality

Commissioner Donald W. Downes, Chairman
Department of Public Utility Control

Robert Genuario, Secretary
Office of Policy and Management

Commissioner Joan McDonald
Department of Economic and Community Development

Arthur W. Gruhn, P.E.
Chief Engineer, Bureau of Engineering and Highway Operations
Department of Transportation

FROM: S. Derek Phelps, Executive Director

RE: **DOCKET NO. 350** - Cellco Partnership d/b/a Verizon Wireless application for a Certificate of Environmental Compatibility and Public Need for the construction, maintenance and operation of a telecommunications facility located off Old Turnpike Road and Route 198, Woodstock, Connecticut.

Pursuant to General Statutes § 16-50j(h), the Connecticut Siting Council hereby solicits your written comments and consultation. Your response by or before January 31, 2008, will be appreciated.

A copy of the application with location maps has previously been provided to you, pursuant to General Statutes § 16-50l.

SDP/cm

c: Parties & Intervenors
Council Members



Daniel F. Caruso
Chairman

STATE OF CONNECTICUT

CONNECTICUT SITING COUNCIL

Ten Franklin Square, New Britain, CT 06051

Phone: (860) 827-2935 Fax: (860) 827-2950

E-Mail: siting.council@ct.gov

Internet: ct.gov/csc

Screening Checklist

Connecticut Department of Transportation

Potential Transportation Infrastructure Impacts

Connecticut Siting Council Docket# 350

Location: Old Turnpike Road and Route 198, Woodstock, Connecticut

1. Is the proposed facility abutting the right-of-way of a State maintained highway?

No

Yes – See attached Aerial Photograph, p. iii and Site Drawing S-1

2. Is access for construction or maintenance of the proposed facility needed directly from a State maintained highway

No

Yes – See attached Aerial Photograph, p. iii and Site Drawing S-1

3. Does the proposed construction or maintenance of the proposed facility impact any licensed aviation facility (L.A.F.)? Definition: L.A.F. is a facility licensed to operate by DOT, airport, heliport or parachute coop area.

No

Yes – Please provide an area and site plan.

4. Is the proposed facility within or abutting a State owned Railroad Right-of-Way?



No

Yes – Please provide an area and site plan.



LEGEND:

- | | | | |
|------|----------------------------|-----|-------------------------------|
| N/F | LAND NOW OR FORMERLY OF | | APPROXIMATE TREE LINE |
| -264 | ELEVATION CONTOUR | | UTILITY POLE |
| -264 | PROPOSED ELEVATION CONTOUR | NTS | NOT TO SCALE |
| | SWALE DIRECTION | --- | PROPERTY LINE OR HIGHWAY LINE |
| 584 | SELECTED SPOT ELEVATION | --- | PROPOSED SILT FENCE |

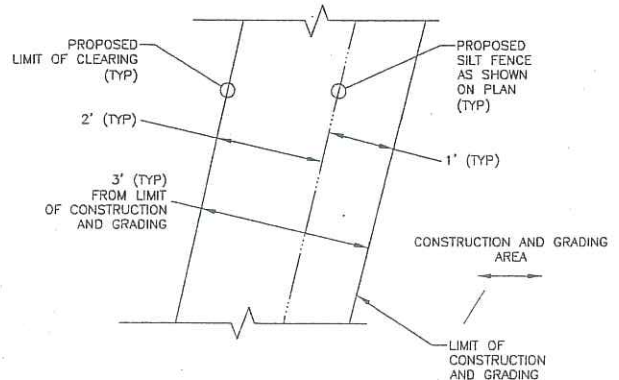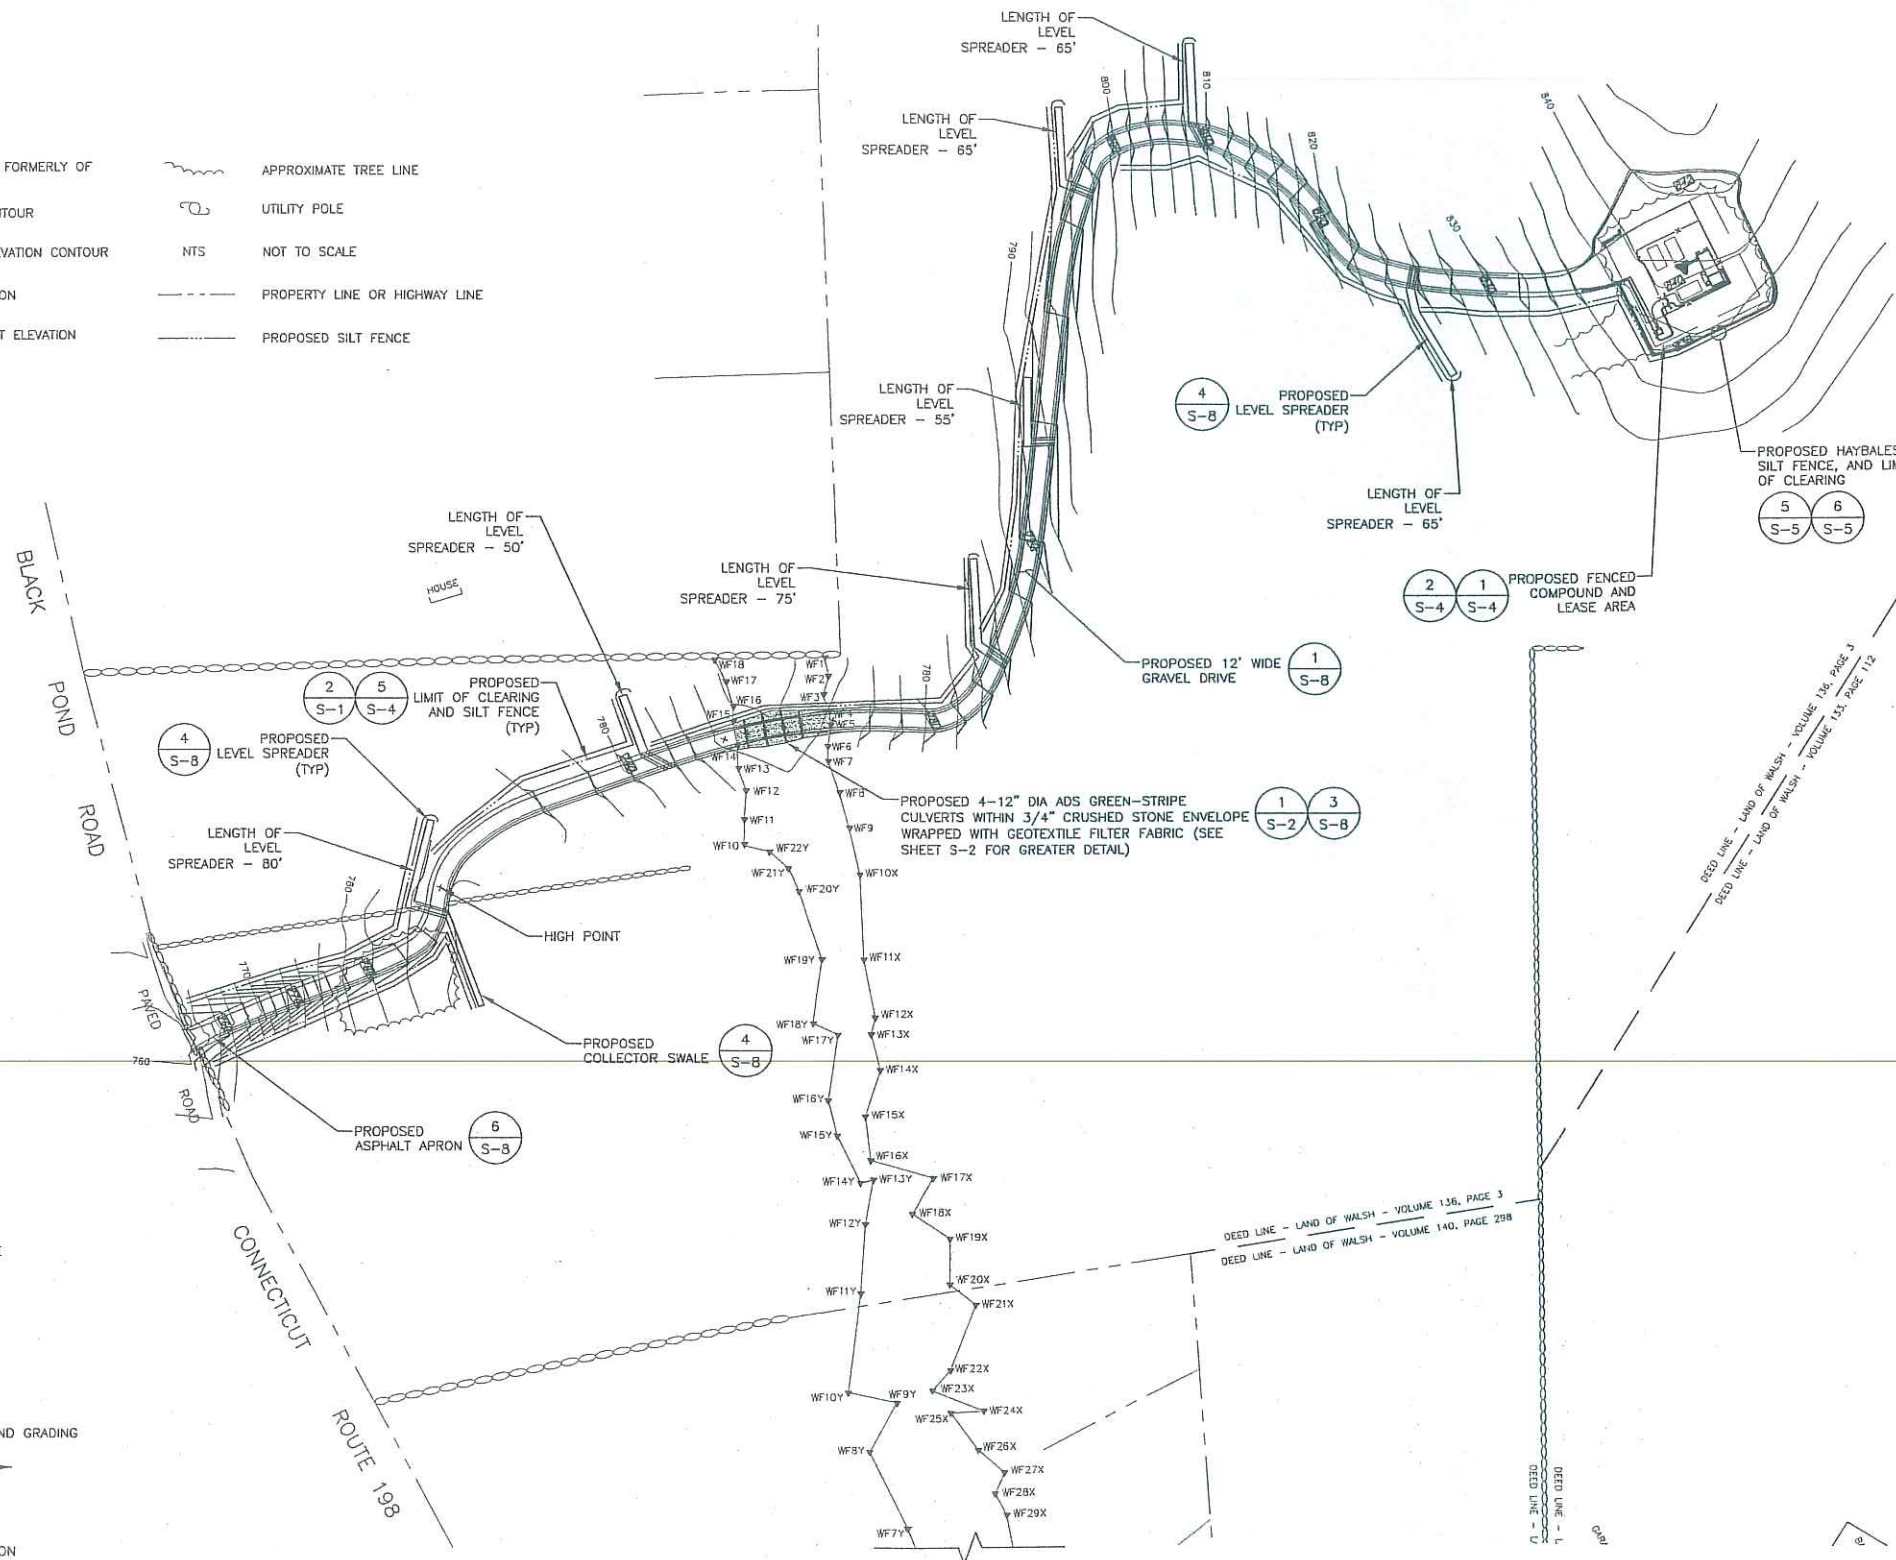

TYPICAL LIMIT OF CLEARANCE AND SILT FENCE PROXIMITY

0' 4' 8'
 SCALE: 1" = 8' (FOR 11" x 17" PLOT)
 SCALE: 1" = 4' (FOR 22" x 34" PLOT)

PLOT PLAN


0' 80' 160'
 SCALE: 1" = 160' (FOR 11" x 17" PLOT)
 SCALE: 1" = 80' (FOR 22" x 34" PLOT)

REFERENCE NOTE:
 THIS DRAWING WAS DEVELOPED USING INFORMATION TAKEN FROM A SURVEY TITLED EXISTING CONDITIONS MAP OF LANDS OF E. MICHAEL WALSH AND SANDRA M. WALSH, DATED 8/4/07, DONE BY STEIN SURVEY, WESTBROOK, CT FOR CELCO PARTNERSHIP d.b.a. VERIZON WIRELESS

Cellco Partnership
 d.b.a. **verizon** wireless

Dewberry

Dewberry-Goodkind, Inc.
 59 ELM STREET
 SUITE 101
 NEW HAVEN, CT 06510
 203.776.2277 PHONE
 203.776.2288 FAX

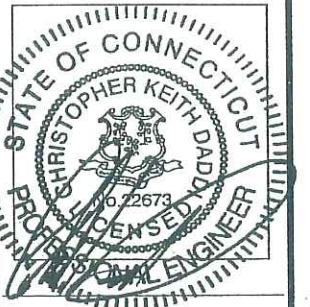

No.	DATE	By	Description
4	10/23/07	CMS	REVISED C.S.C.
3	10/22/07	CMS	REVISED C.S.C.
2	10/17/07	CMS	REVISED C.S.C.
1	10/16/07	CMS	REVISED C.S.C.
0	10/05/07	CMS	FINAL C.S.C.

REVISIONS

WOODSTOCK NORTHWEST
 ROUTE 198
 WOODSTOCK, CT 06281

SITE NAME / ADDRESS

DRAWN BY: CMS
 APPROVED BY: CKD
 CHECKED BY: CKD
 DATE: 10/04/07


SHEET TITLE:

PLOT PLAN

DEWBERRY P.N. 50003164

S-1

SHEET NO.

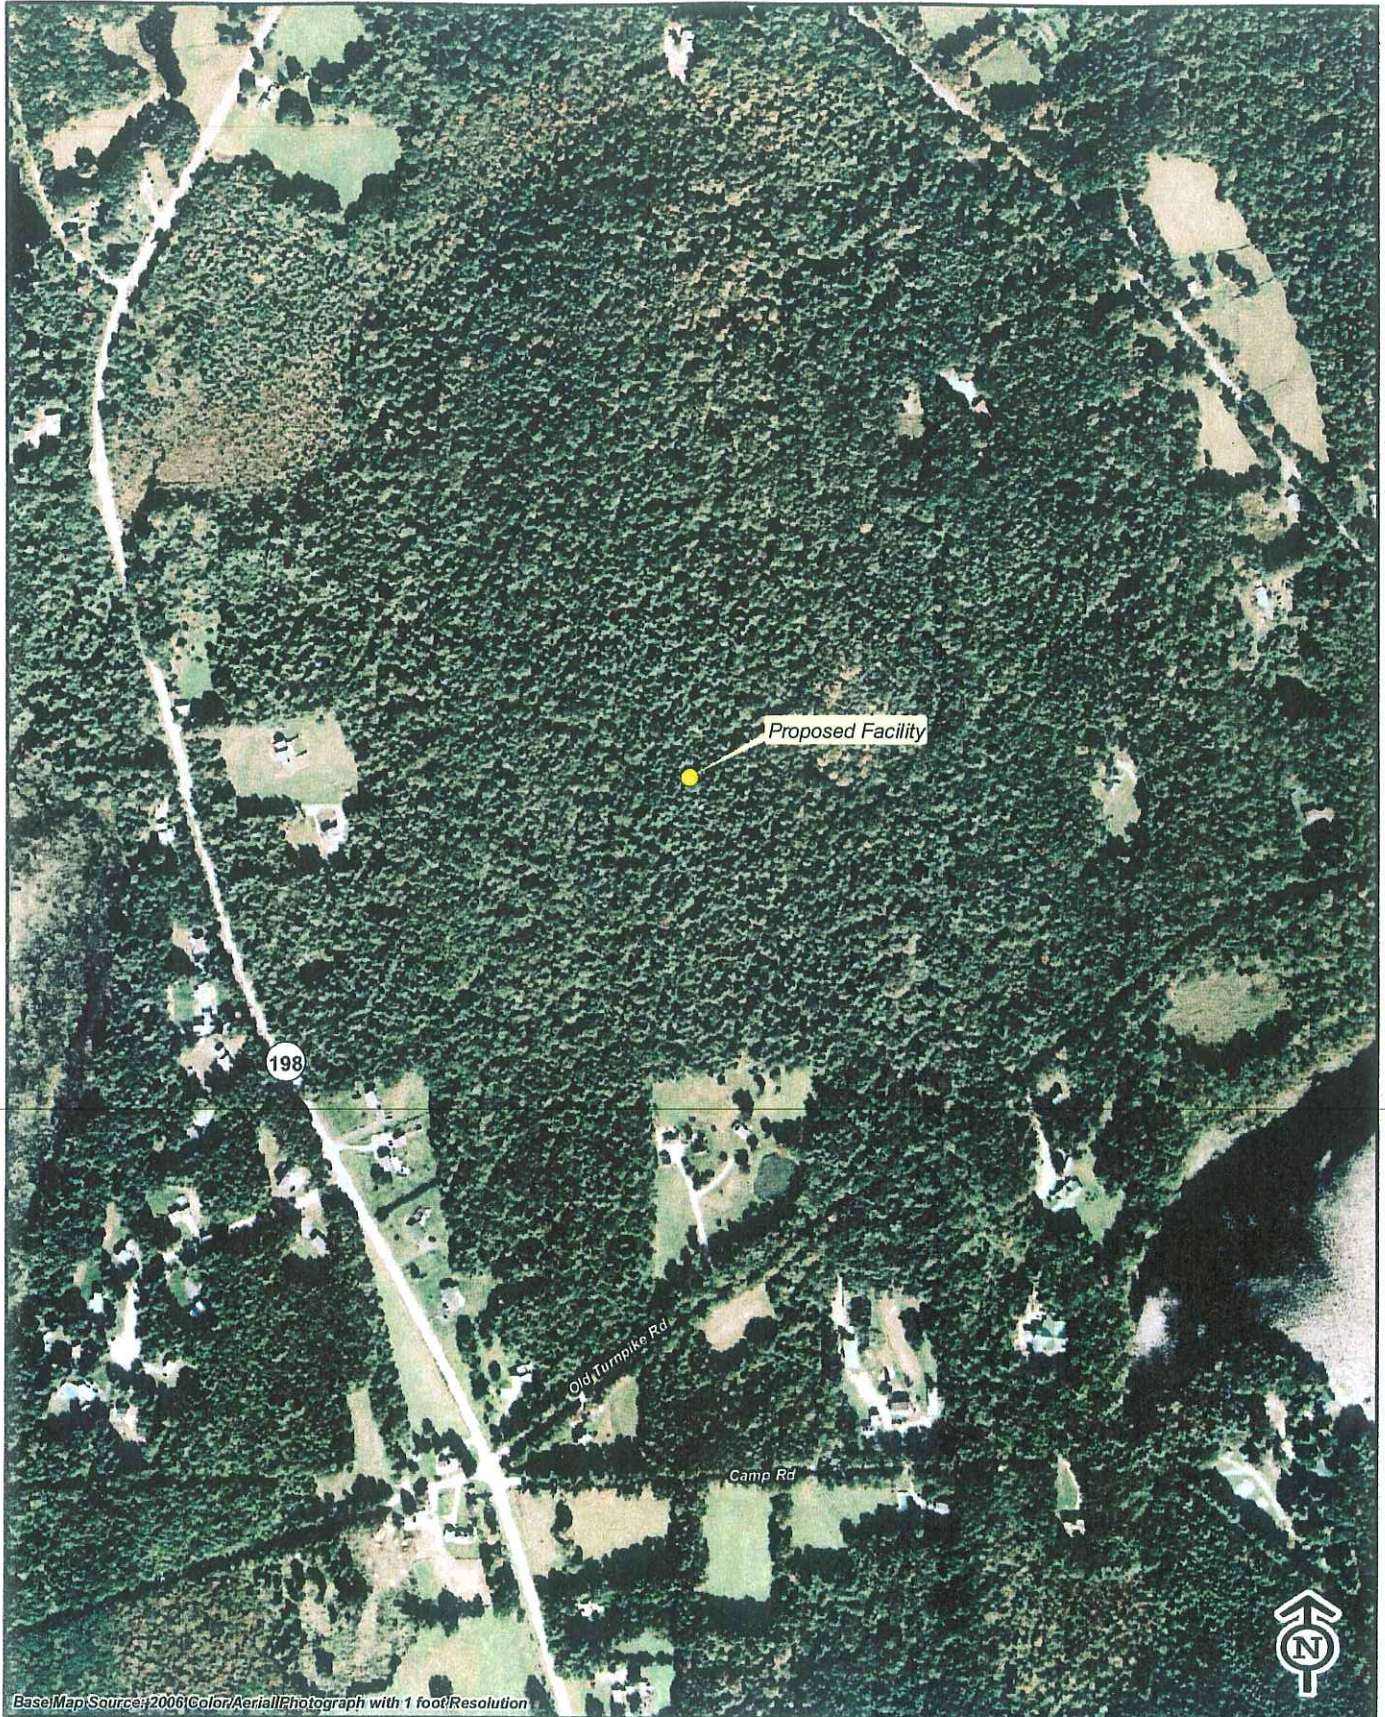

Base Map Source: 2006 Color Aerial Photograph with 1 foot Resolution



Quadrangle Location

Vanasse Hangen Brustlin, Inc.

**Aerial Photograph
 Proposed Verizon Wireless
 Telecommunications Facility
 Woodstock Northwest
 Route 198
 Woodstock, Connecticut**





Daniel F. Caruso
Chairman

STATE OF CONNECTICUT

CONNECTICUT SITING COUNCIL

Ten Franklin Square, New Britain, CT 06051

Phone: (860) 827-2935 Fax: (860) 827-2950


E-Mail: siting.council@ct.gov

Internet: ct.gov/csc

January 10, 2008

TO: Classified/Legal Supervisor
350080109
The Hartford Courant
285 Broad St.
Hartford, CT 06115

Classified/Legal Supervisor (use papers noticed in the application)
350080109
Norwich Bulletin
66 Franklin Street
Norwich, CT 06360

FROM: Carriann Mulcahy, Secretary 

RE: **DOCKET NO. 350** - Cellco Partnership d/b/a Verizon Wireless application for a Certificate of Environmental Compatibility and Public Need for the construction, maintenance and operation of a telecommunications facility located off Old Turnpike Road and Route 198, Woodstock, Connecticut.

Please publish the attached legal notice for one day on the first day possible from receipt of this notice, except on Saturday, Sunday, or holiday.

Pursuant to General Statutes § 16-50m(c), the general notice to be public shall be published in its entirety in not less than **TEN POINT BOLDFACE TYPE**. If you have any questions concerning the ten point type, please contact me. If your newspaper does not have ten point type, please so state and also state the size type actually used in the legal notice in your affidavit.

Please send affidavit of publication and invoice to: Connecticut Siting Council
10 Franklin Square
New Britain, CT 06051

cm

Enclosure (1)



Daniel F. Caruso
Chairman

STATE OF CONNECTICUT

CONNECTICUT SITING COUNCIL

Ten Franklin Square, New Britain, CT 06051

Phone: (860) 827-2935 Fax: (860) 827-2950

E-Mail: siting.council@ct.gov

Internet: ct.gov/csc

January 10, 2008

TO: Christopher B. Fisher, Esq.
Cuddy & Feder LP

Thomas J. Regan, Esq.
Brown Rudnick Berlack Israels LP

H. Karina Fournier
T-Mobile

Michele G. Briggs
New Cingular Wireless PCS, LLC

FROM: S. Derek Phelps, Executive Director

RE: **DOCKET NO. 350** - Cellco Partnership d/b/a Verizon Wireless application for a Certificate of Environmental Compatibility and Public Need for the construction, maintenance and operation of a telecommunications facility located off Old Turnpike Road and Route 198, Woodstock, Connecticut.

The Connecticut Siting Council (Council) has received an application for a proposed telecommunications facility in Woodstock. If you would like to participate in this proceeding, your response by or before January 31, 2008, will be appreciated.

SDP/cm

Enclosure: Hearing Notice

c: Parties & Intervenors
Council Members



Daniel F. Caruso
Chairman

STATE OF CONNECTICUT

CONNECTICUT SITING COUNCIL

Ten Franklin Square, New Britain, CT 06051

Phone: (860) 827-2935 Fax: (860) 827-2950

E-Mail: siting.council@ct.gov

Internet: ct.gov/csc

January 10, 2008

Christine French
Town Clerk's Office
Woodstock Town Hall
415 Route 169
Woodstock, CT

RE: **DOCKET NO. 350** - Cellco Partnership d/b/a Verizon Wireless application for a Certificate of Environmental Compatibility and Public Need for the construction, maintenance and operation of a telecommunications facility located off Old Turnpike Road and Route 198, Woodstock, Connecticut.

Dear Ms. French:

Confirming our telephone conversation of November 26, 2007, I appreciate the reservation of the Room 1 at the Woodstock Town Hall for a public hearing on February 7, 2008, from 2:00 p.m. to 10:00 p.m.

For your information, I have attached a general plan for seating arrangements.

If any other information is needed, please contact me at my office. Thank you for your assistance.

Very truly yours,





Carriann Mulcahy
Secretary I

cm

Enclosure (1)



Seating Arrangements:

X X X X X X X X X X X X

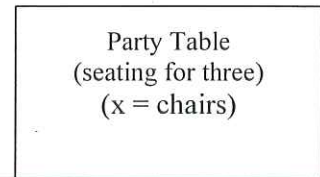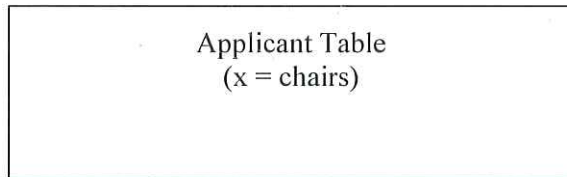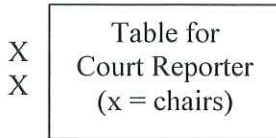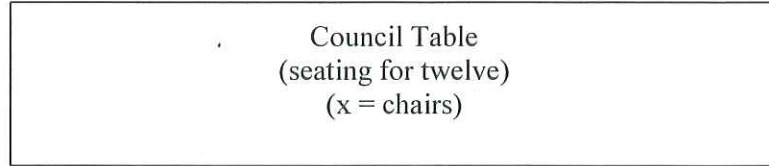

X X X X

X X X

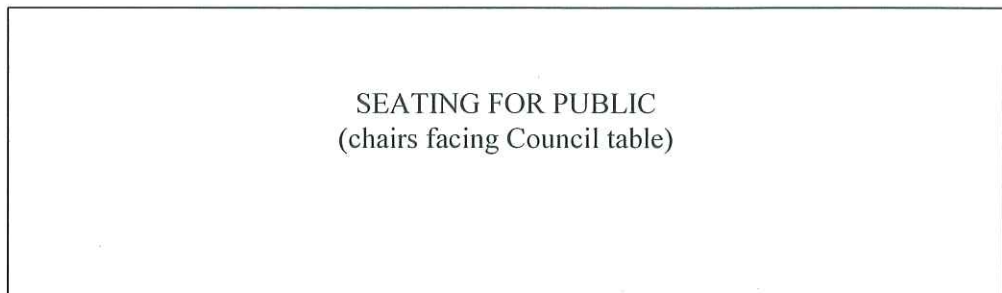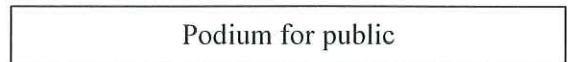



Daniel F. Caruso
Chairman

STATE OF CONNECTICUT
CONNECTICUT SITING COUNCIL

Ten Franklin Square, New Britain, CT 06051
Phone: (860) 827-2935 Fax: (860) 827-2950
E-Mail: siting.council@ct.gov
Internet: ct.gov/csc

January 10, 2008

Ruth Girolomo
Post Reporting Service, Inc.
2015 Dixwell Avenue
Hamden, CT 06514

RE: **DOCKET NO. 350** - Cellco Partnership d/b/a Verizon Wireless application for a Certificate of Environmental Compatibility and Public Need for the construction, maintenance and operation of a telecommunications facility located off Old Turnpike Road and Route 198, Woodstock, Connecticut.

Dear Ms. Girolomo:

In reference to our telephone conversation, your attendance will be required at a hearing of the Connecticut Siting Council (Council) regarding the subject docket on:

Thursday, February 7, 2008
3:00-5:00 p.m. and 7:00-10:00 p.m.
Woodstock Town Hall
Room 1
415 Route 169
Woodstock, Connecticut

The Council will require delivery of the complete transcript, an original and one copy, within one week of the hearing. I am enclosing a copy of the application filing and our hearing notice for your convenience. If you have any questions concerning this matter, please call me.

Very truly yours,

Carriann Mulcahy
Secretary I

cm

Enclosure (2)



Daniel F. Caruso
Chairman

STATE OF CONNECTICUT

CONNECTICUT SITING COUNCIL

Ten Franklin Square, New Britain, CT 06051

Phone: (860) 827-2935 Fax: (860) 827-2950

E-Mail: siting.council@ct.gov

Internet: ct.gov/csc

January 10, 2008

Joseph Reese
Tech Theatrical Services, LLC
98 Knight Street
Watertown, CT 06795

RE: **DOCKET NO. 350** - Cellco Partnership d/b/a Verizon Wireless application for a Certificate of Environmental Compatibility and Public Need for the construction, maintenance and operation of a telecommunications facility located off Old Turnpike Road and Route 198, Woodstock, Connecticut.

Dear Mr. Reese:

Your attendance will be required at a hearing of the Connecticut Siting Council (Council) regarding the subject docket on:

Thursday, February 7, 2008
3:00-5:00 p.m. and 7:00-10:00 p.m.
Woodstock Town Hall
Room 1
415 Route 169
Woodstock, Connecticut

I am enclosing a copy of our hearing notice for your convenience. If you have any questions concerning this matter, please call me.

Very truly yours,

Carriann Mulcahy
Secretary I

cm

Enclosure



CONNECTICUT SITING COUNCIL
Affirmative Action / Equal Opportunity Employer