


EXHIBIT D

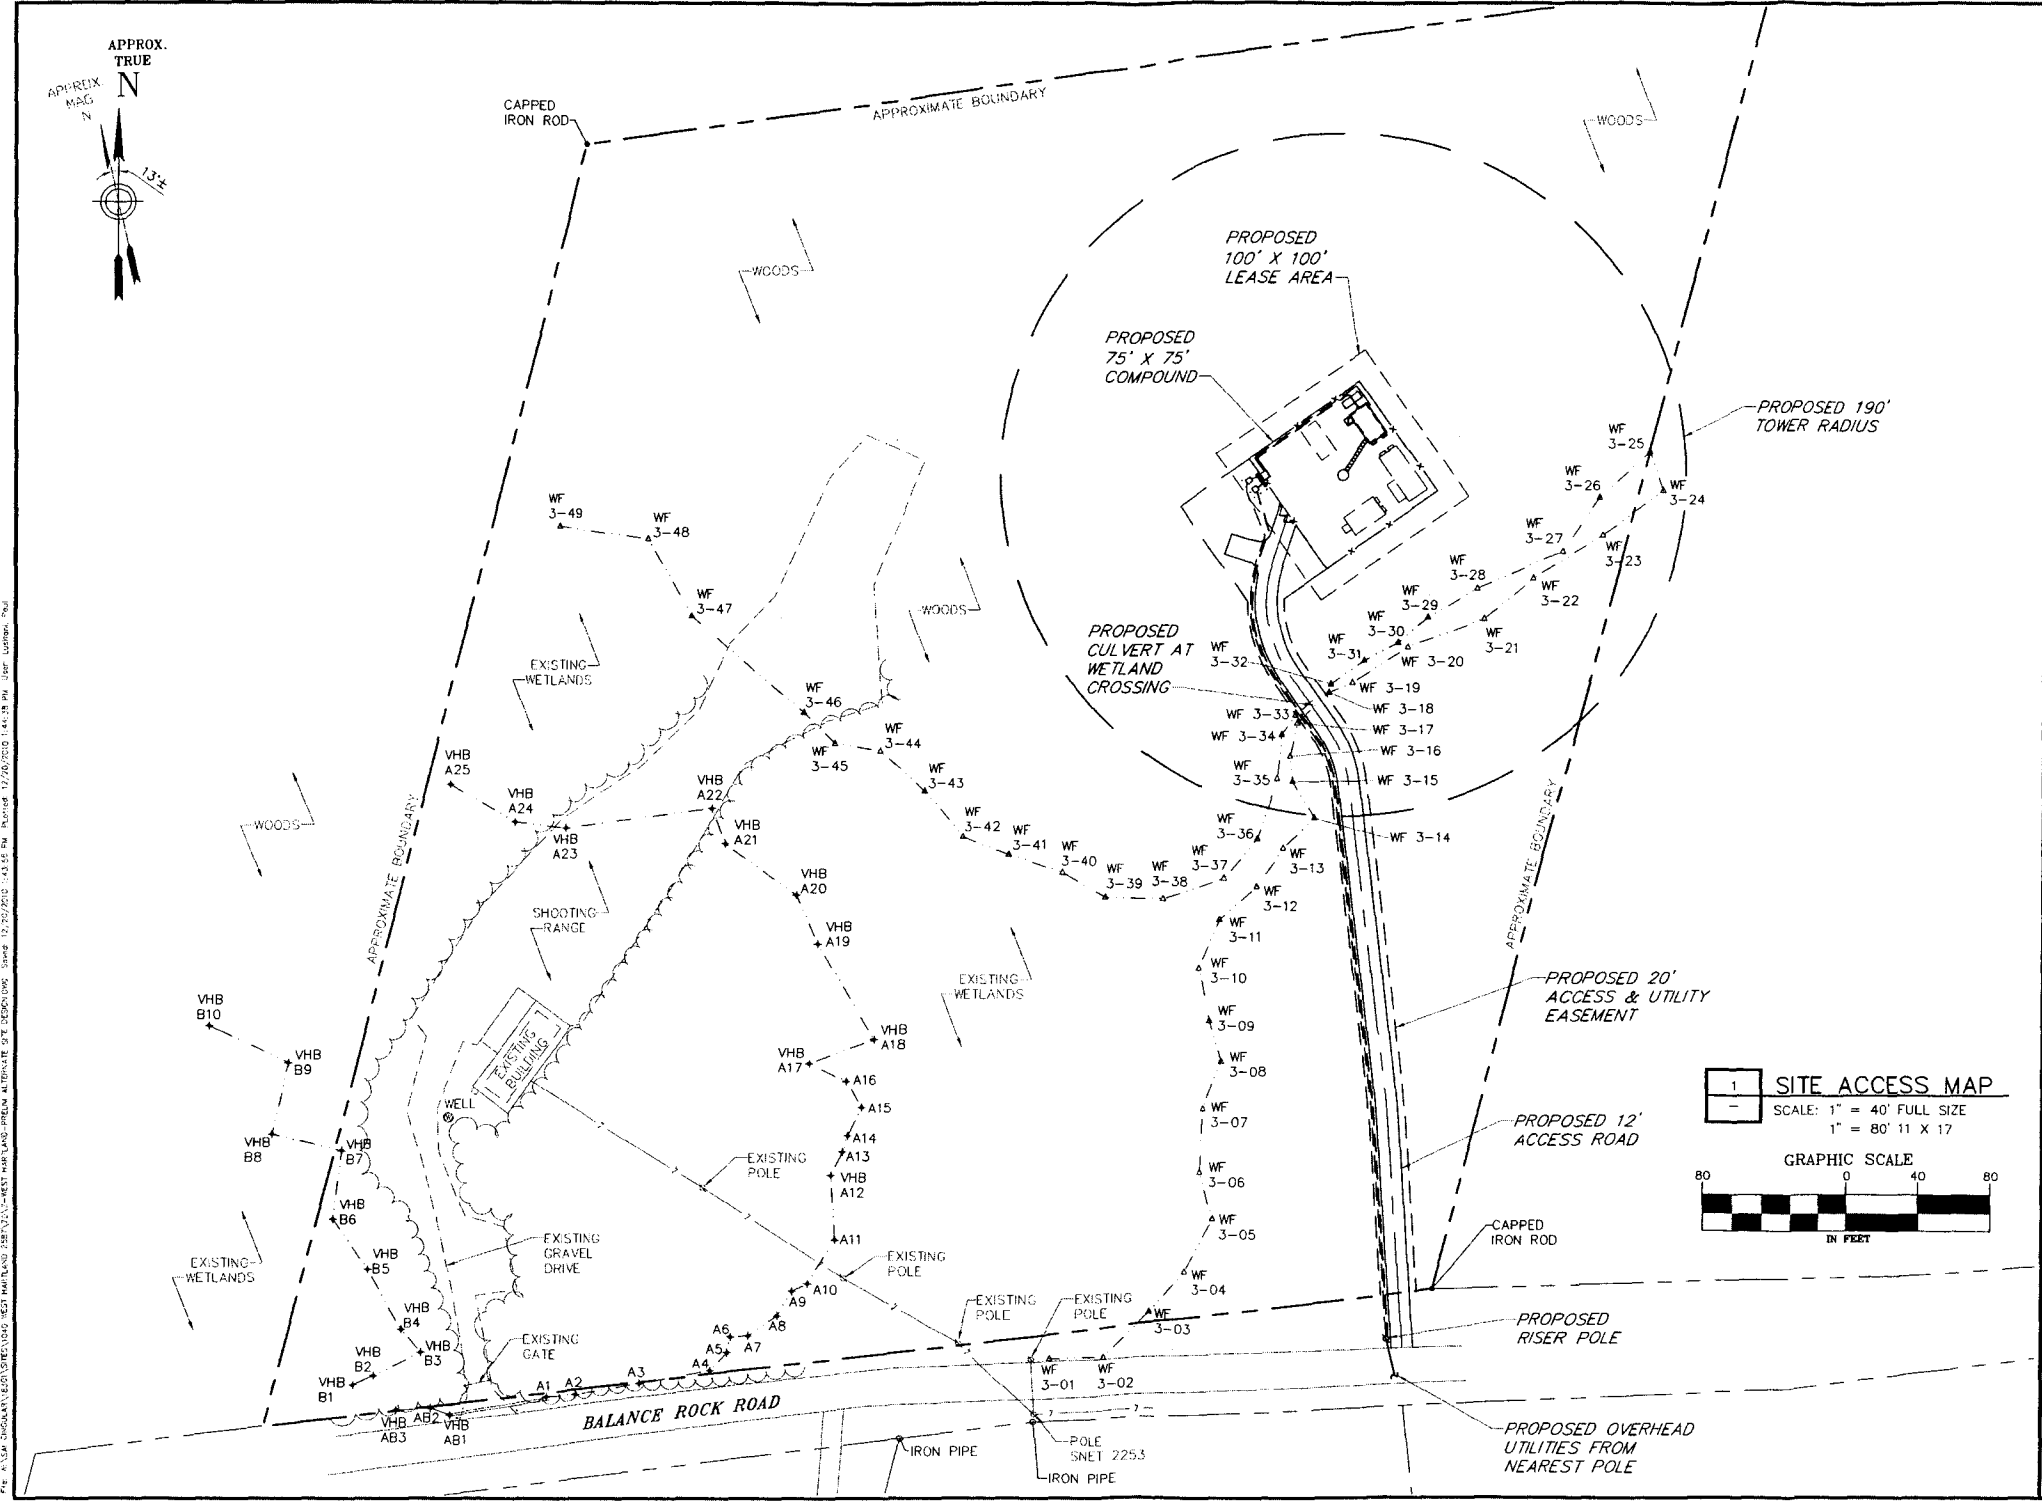

1 SITE ACCESS MAP
 SCALE: 1" = 40' FULL SIZE
 1" = 80' 11 X 17
 GRAPHIC SCALE
 80 0 40 80
 IN FEET



NEW CINGULAR WIRELESS PCS, LLC
 500 ENTERPRISE DRIVE
 ROCKY HILL, CT 06067

Drawing Copyright © 2009
CHA
 2138 State Downs Highway, Suite 212 - Rocky Hill, CT 06067-2536
 Main: (860) 257-4587 www.chaengineers.com
 CHA PROJECT NO:
 18301 - 1040 - 1101

NO.	DATE	SUBMITTAL
0	11/25/09	ISSUED CSC CERTIFICATE
0	BY: JUM	CHK: PAL
1	08/20/10	REVISED PER COMMENTS
	BY: PAL	CHK: PAL
		APP: PAL

IT IS A VIOLATION OF LAW FOR ANY PERSON, UNLESS THEY ARE ACTING UNDER THE DIRECTION OF A LICENSED PROFESSIONAL ENGINEER, TO ALTER THIS DOCUMENT.

SITE ID:
 SR2587
 SITE NAME:
 WEST HARTLAND
 SITE ADDRESS:
 95 BALANCE ROCK ROAD
 EAST HARTLAND, CT
 06027
 HARTFORD COUNTY

SHEET TITLE
 SITE ACCESS MAP

SHEET NUMBER
 C02

FILE: C:\DATA\PROJ\SR2587\SR2587.dwg PLOT: SR2587_P01.dwt PLOT DATE: 12/20/2009 11:44:38 AM PLOT USER: JUM