




4/29/2017 2:09 PM - gmoos - R:\Myprojects\138082\DD\DWG\03 Line\20161207_Greenwich_Updated_Alignment_CAD\01157-71001PG03 Duct Bank Detail 01515-71001PG03

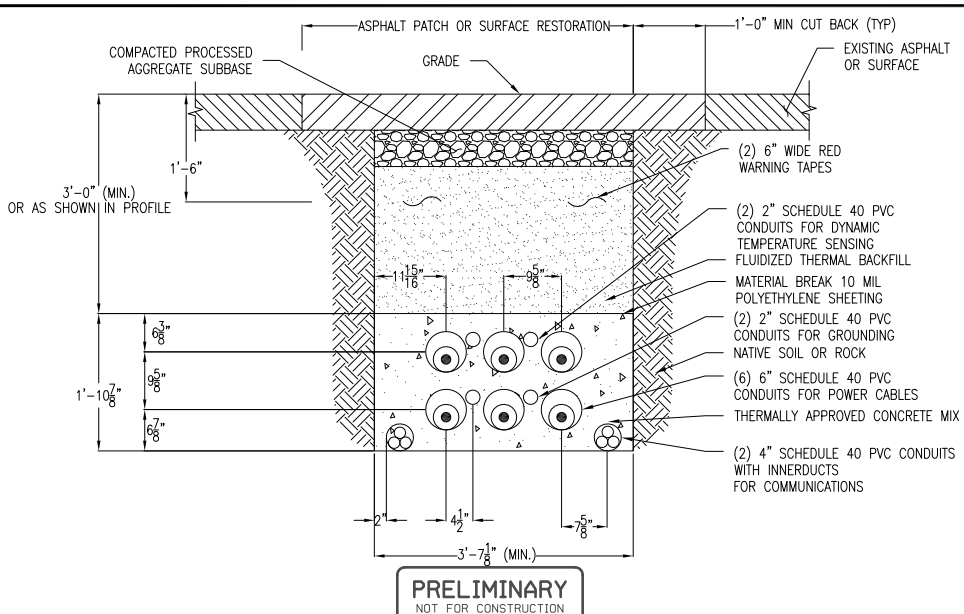


TYPICAL DOUBLE CIRCUIT 2X3 DUCT BANK DETAIL
 PRELIMINARY NOT FOR CONSTRUCTION
 SCALE N.T.S. **4** 71001PG03

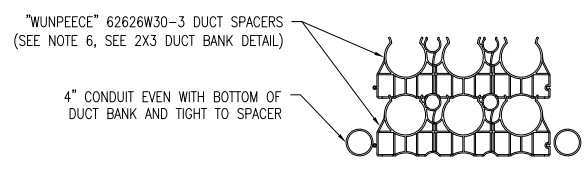


TYPICAL 2X3 DUCT SPACER ARRANGEMENT DETAIL
 SCALE N.T.S. **5** 71001PG03

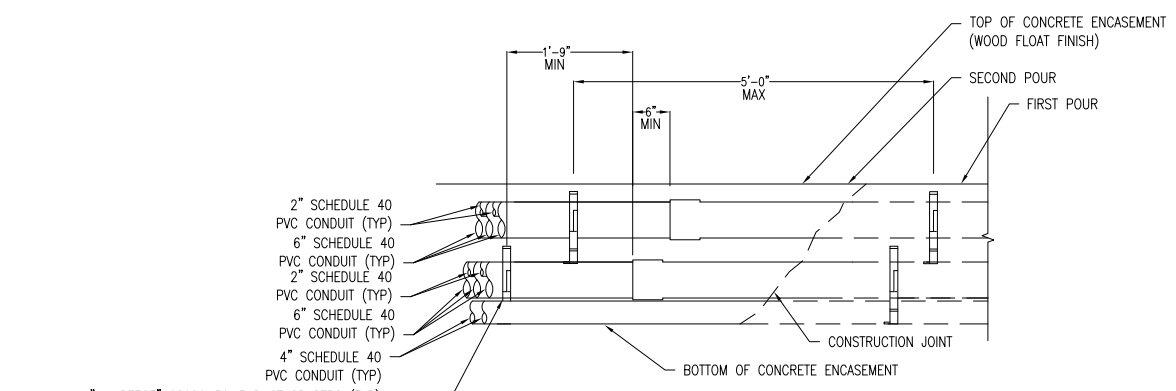


TYPICAL 2X3 DUCT ELEVATION DETAIL
 SCALE N.T.S. **6** 71001PG03

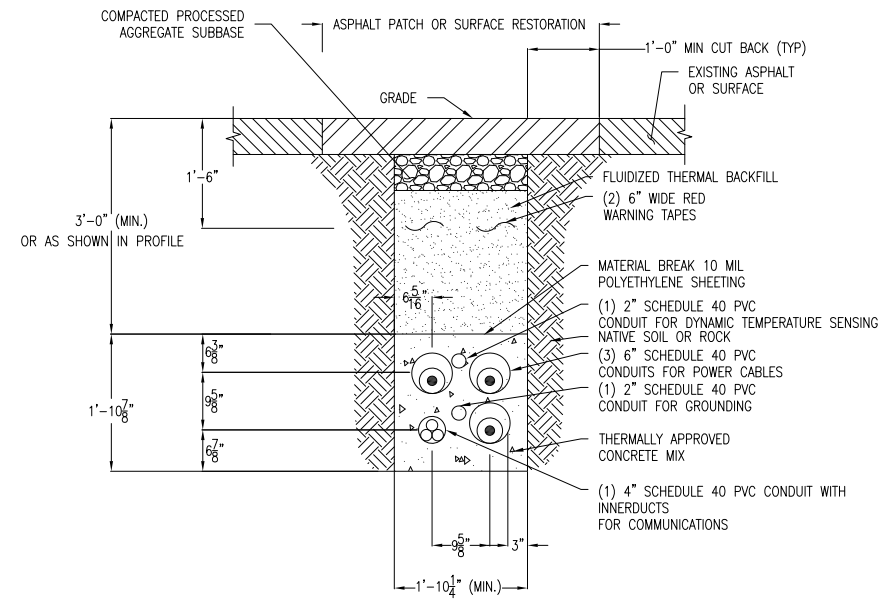

TYPICAL SINGLE CIRCUIT 2X2 DUCT BANK DETAIL
 SCALE N.T.S. **1** 71001PG03

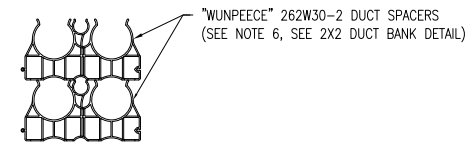


TYPICAL 2X2 DUCT SPACER ARRANGEMENT DETAIL
 SCALE N.T.S. **2** 71001PG03

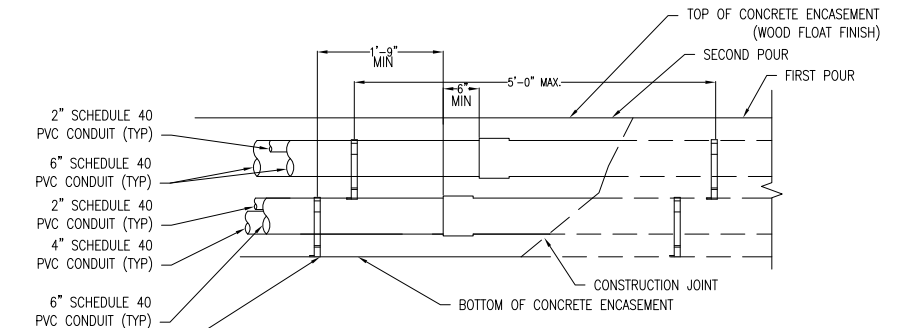

TYPICAL 2X2 DUCT ELEVATION DETAIL
 SCALE N.T.S. **3** 71001PG03

- NOTES:**
1. STAGGER BELL ENDS.
 2. ANCHOR SPACERS WITH #14 STEEL TIE WIRE AND #4 REINFORCING BARS.
 3. CEMENT ALL JOINTS IN ACCORDANCE WITH CONDUIT MANUFACTURER'S SPECIFICATIONS.
 4. AVOID STANDING ON CONDUIT.
 5. BELL ENDS SHALL BE ORIENTED SUCH THAT THE CABLE PULL DIRECTION WILL ENTER BELL END OF ALL CONDUITS FIRST.
 6. ALL DUCT SPACERS ARE UNDERGROUND DEVICES "WUNPEECE" SPACERS, OR APPROVED EQUIVALENT.
 7. THESE DETAILS ARE FOR DEMONSTRATION PURPOSES ONLY. THE CONTRACTOR SHALL COMPLETE STREET RESTORATION IN COMPLIANCE WITH THE APPROPRIATE SPECIFICATION AS REFERENCED IN THE STREET OPENING PERMIT OR CTDOT STANDARD DRAWINGS AND SPECIFICATIONS.
 8. THE 1' CUT BACK OF PAVEMENT SHALL BE MADE AT TIME OF REPAIRING AND NOT WHEN TRENCH IS EXCAVATED.
 9. BELL ENDS SHALL BE INSTALLED ALL IN THE SAME DIRECTION BETWEEN MANHOLES.

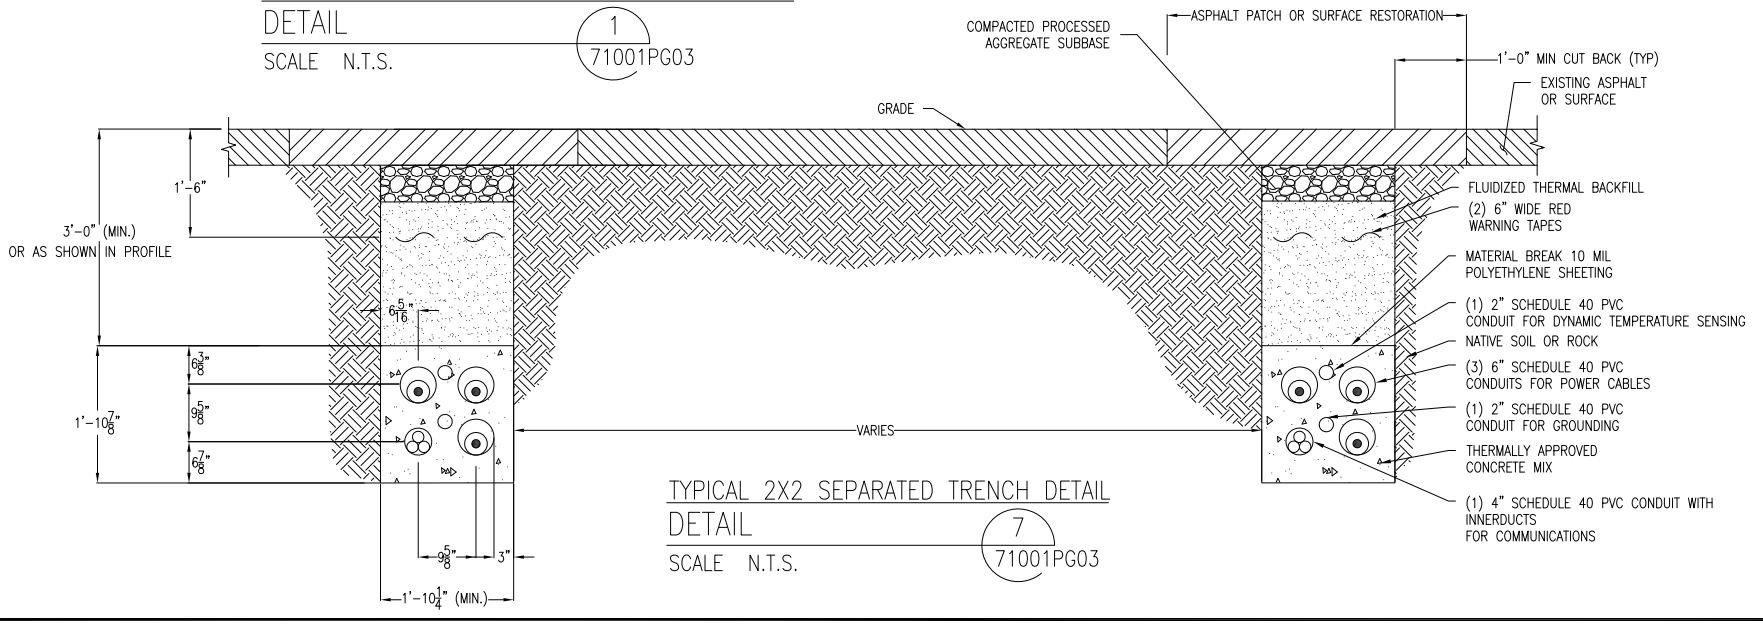

TYPICAL 2X2 SEPARATED TRENCH DETAIL
 SCALE N.T.S. **7** 71001PG03

PRELIMINARY
 NOT FOR CONSTRUCTION

REVISIONS DURING CONSTRUCTION				
E	4/25/17	REVISED WITH 6\"/>		

EVERSOURCE ENERGY

LINE 1020 & 1703 COS COB - GREENWICH
 115-kV UNDERGROUND TRANSMISSION LINE
 DUCT BANK DETAIL
 GREENWICH, CONNECTICUT

BY	GM	CHK	APP	DATE	DATE	DATE	DATE
				4/21/16	4/21/16	4/21/16	

H-SCALE NTS SIZE D FIELD BOOK & PAGES
 V-SCALE VS. I.E. DWG
 R.E. PROJ. NUMBER NUSCO 01157-71001PG03



NO.	DATE	AS BUILT REVISIONS	BY	CHK	APP	APP