



- LEGEND**
- PROPOSED TRAVEL WAY
 - PROPOSED STRUCTURES
 - PROPOSED BUILDING
 - WETLANDS
 - RIGHT OF WAY LINE
 - BIKE PATH

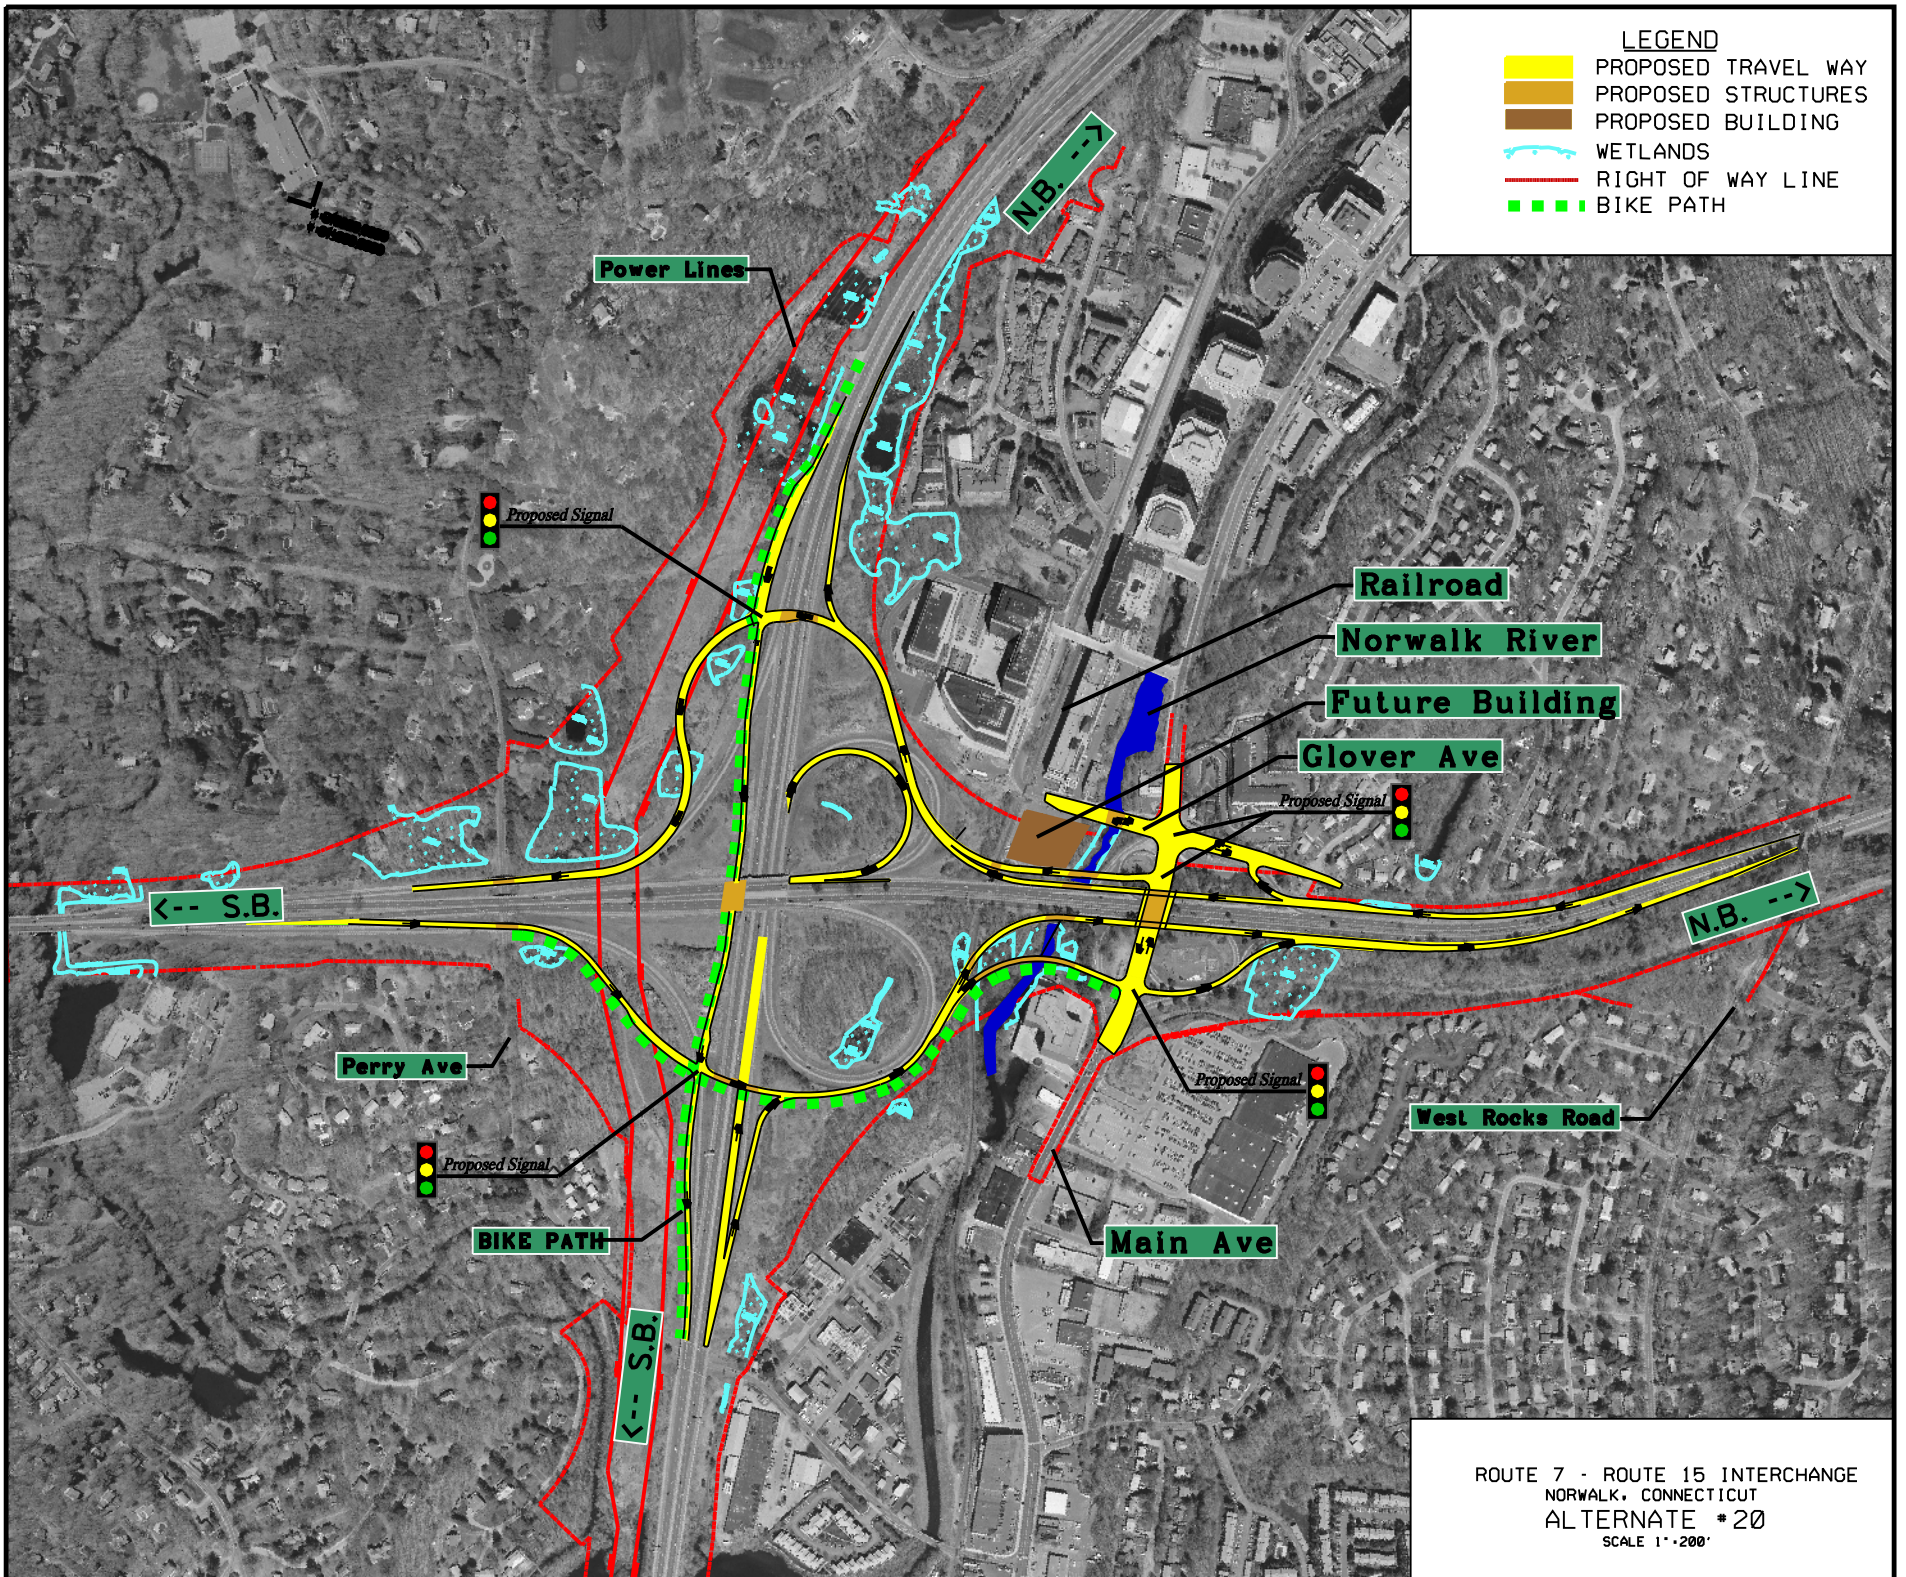


ROUTE 7 - ROUTE 15 INTERCHANGE
 NORWALK, CONNECTICUT
 ALTERNATE #20
 SCALE 1" = 200'

ALTERNATIVE – 20 & 21

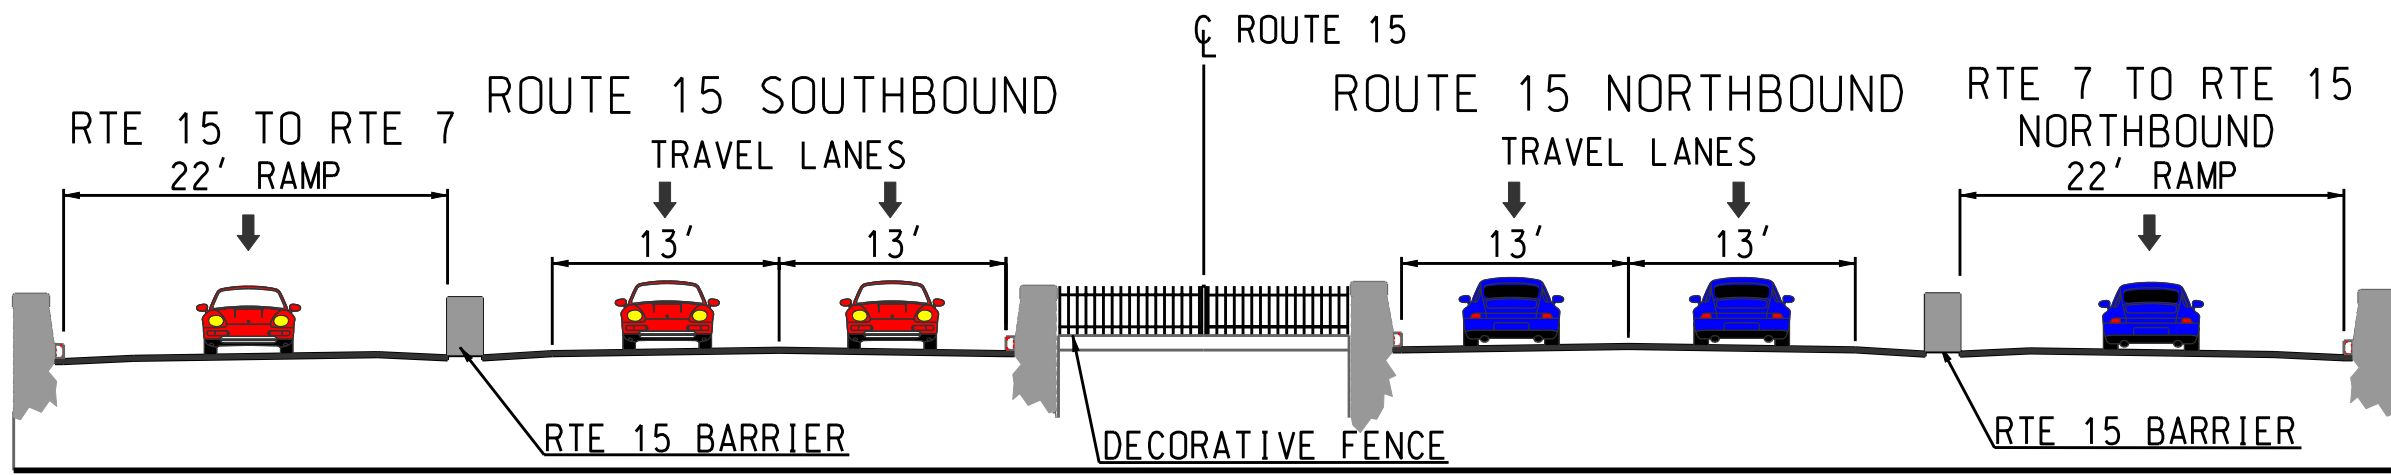

ROUTE 15 AND RAMPS BRIDGE OVER MAIN AVENUE

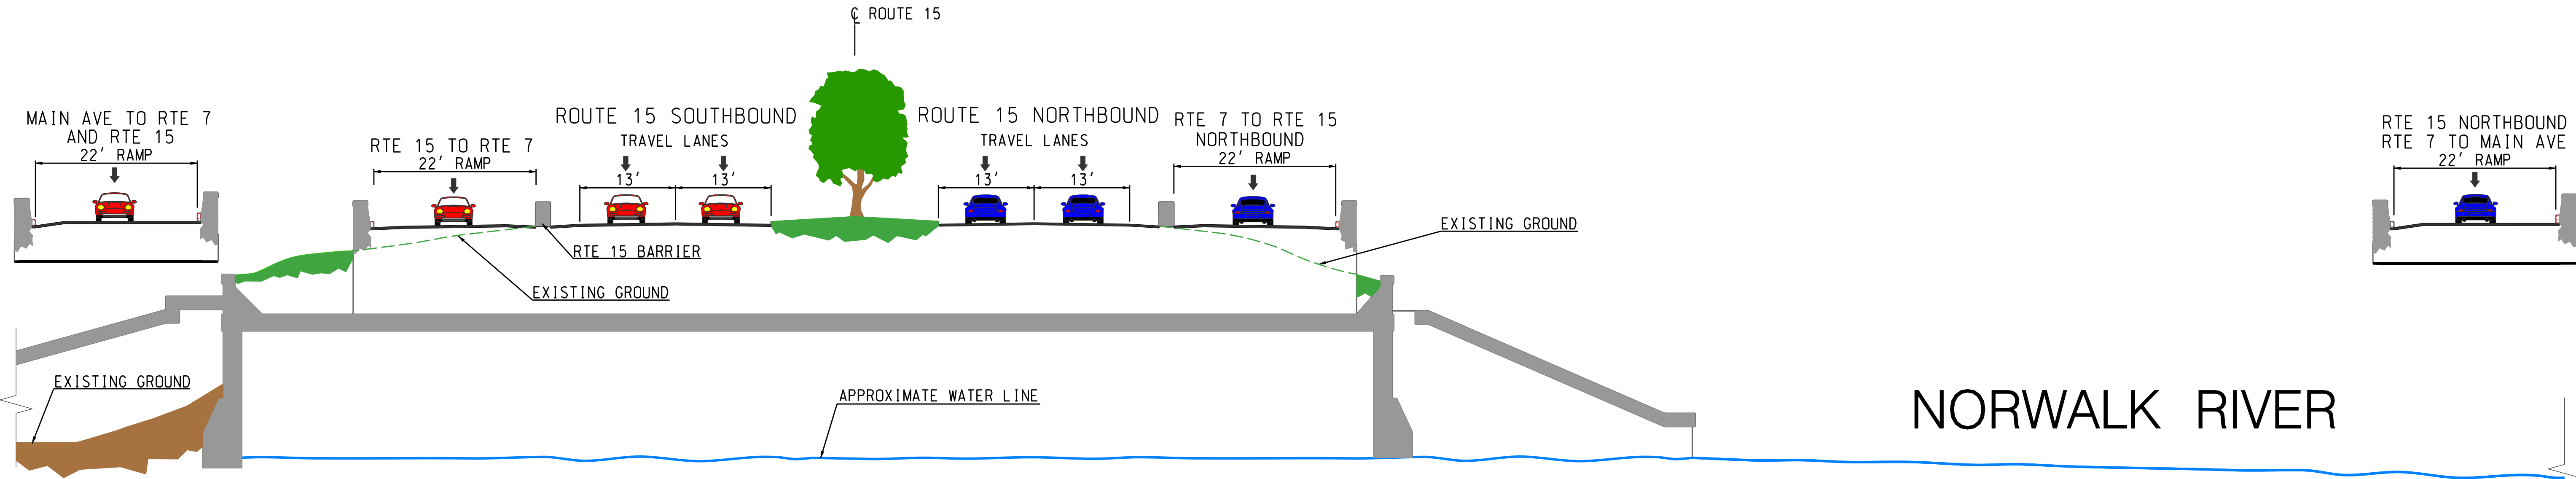

ROUTE 15 AND RAMPS BRIDGE OVER NORWALK RIVER ALL SECTIONS LOOKING EAST