



**NOTES TO DESIGNER:**

1. REFER TO DEEP FISHERIES COMMENTS FOR FURTHER DIRECTION AND RECOMMENDATION ON THE FISHERIES ENHANCEMENT(S)
2. BOULDER SIZE 'Y' TO BE SPECIFIED IN THE DETAIL. BOULDER SIZE AS RECOMMENDED BY DEEP FISHERIES OR OFFICE OF ENVIRONMENTAL PLANNING (OEP). REPLACE "Y" IN DETAIL WITH BOULDER SIZE. SIZE MAY BE SPECIFIED AS A MINIMUM OR A RANGE IN DIAMETER.
3. BOULDER TYPE, ANGULAR OR ROUNDED, TO BE SPECIFIED IN THE DETAIL PER DEEP FISHERIES COMMENTS OR OEP RECOMMENDATION AND IDENTIFIED ON DETAIL
4. DIMENSIONS FOR SAW-TOOTH ROCK DEFLECTOR TO BE SPECIFIED IN THE DETAIL. DIMENSIONS PER DEEP FISHERIES OR OEP RECOMMENDATION


5. ROUNDED RIPRAP MATERIAL SHALL NOT BE ANGULAR. ROUNDED RIPRAP SIZE 'Z' TO BE SPECIFIED IN THE DETAIL PER DEEP FISHERIES OR OEP RECOMMENDATION.
6. ALL WORK ASSOCIATED WITH THE INSTALLATION OF THE SAW-TOOTH DEFLECTOR SHALL BE PAID FOR UNDER THE SPECIAL PROVISION "SAW-TOOTH DEFLECTOR." ROUNDED RIPRAP, IF REQUIRED WITHIN THE SAW-TOOTH DEFLECTOR, SHALL BE INCLUDED AS PART OF THE WORK AND MATERIALS FOR THE SAW-TOOTH DEFLECTOR.
7. EXISTING OR NATURAL STREAMBED MATERIAL TO BE PAID FOR UNDER SPECIAL PROVISION "EXCAVATION AND REUSE OF EXISTING CHANNEL BOTTOM MATERIAL" OR "SUPPLEMENTAL STREAMBED CHANNEL MATERIAL"
8. SAW-TOOTH DEFLECTOR SHALL BE PLACED WITHIN THE DEPARTMENT'S RIGHT-OF-WAY OR EASEMENT

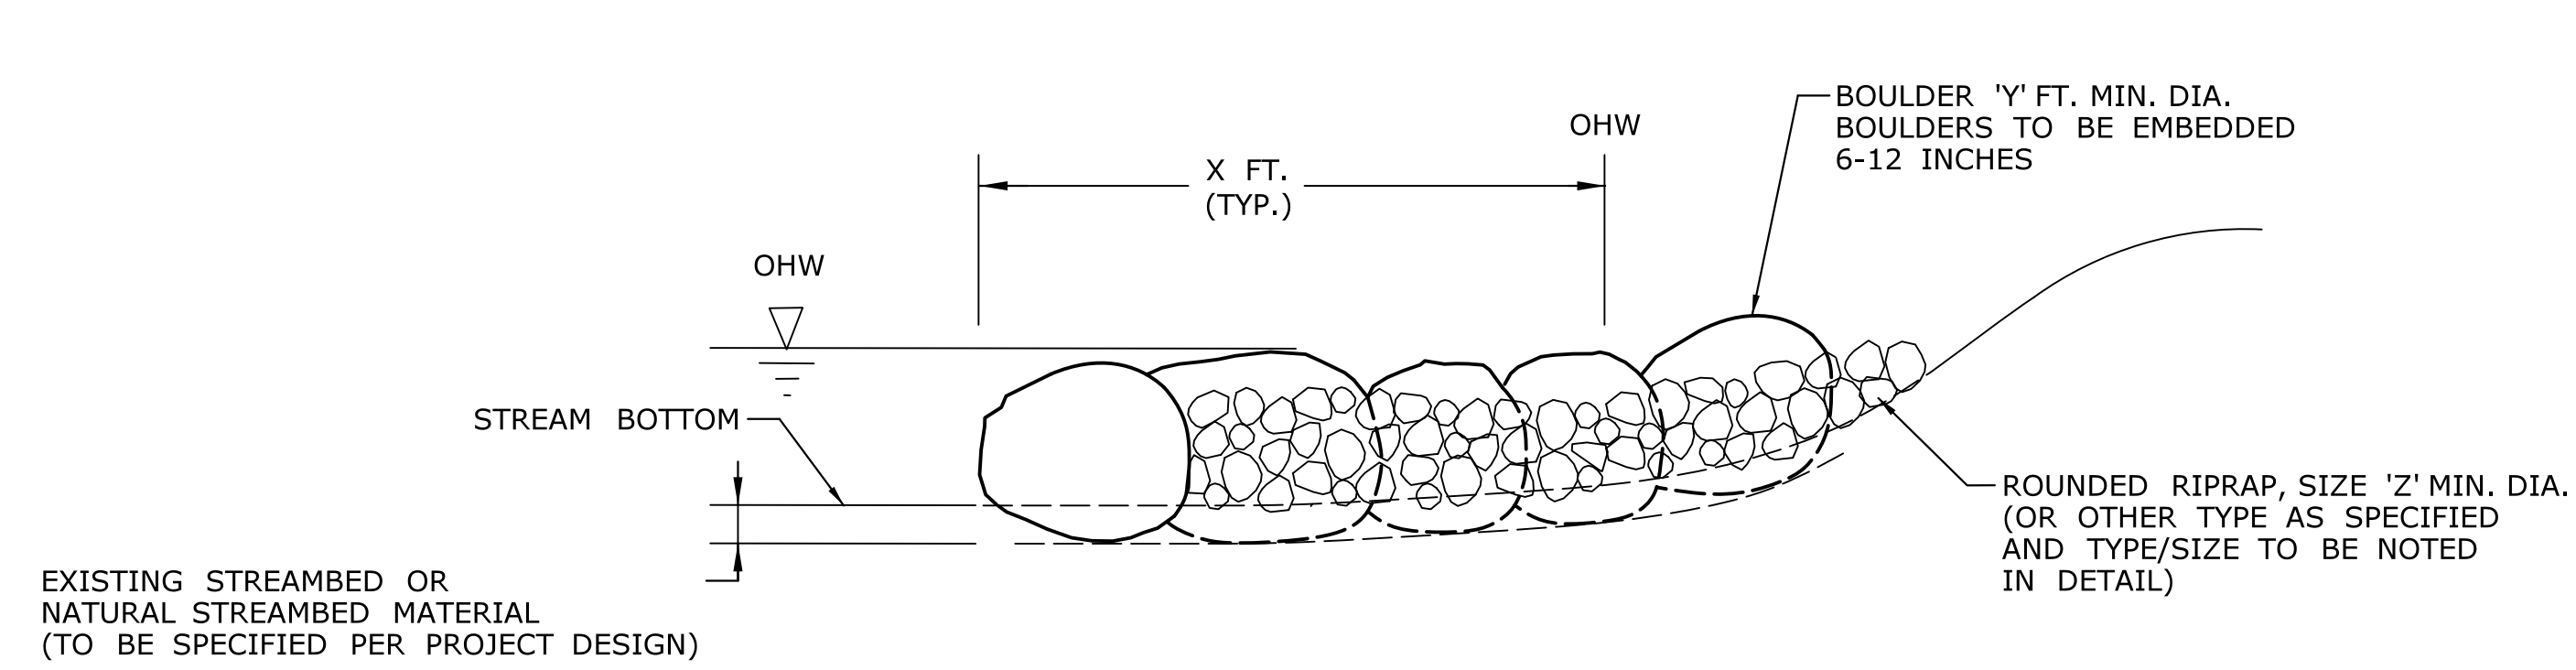


**SAW-TOOTH DEFLECTOR WITH BOULDERS & ROUNDED RIPRAP**  
SECTION A-A  
N.T.S.

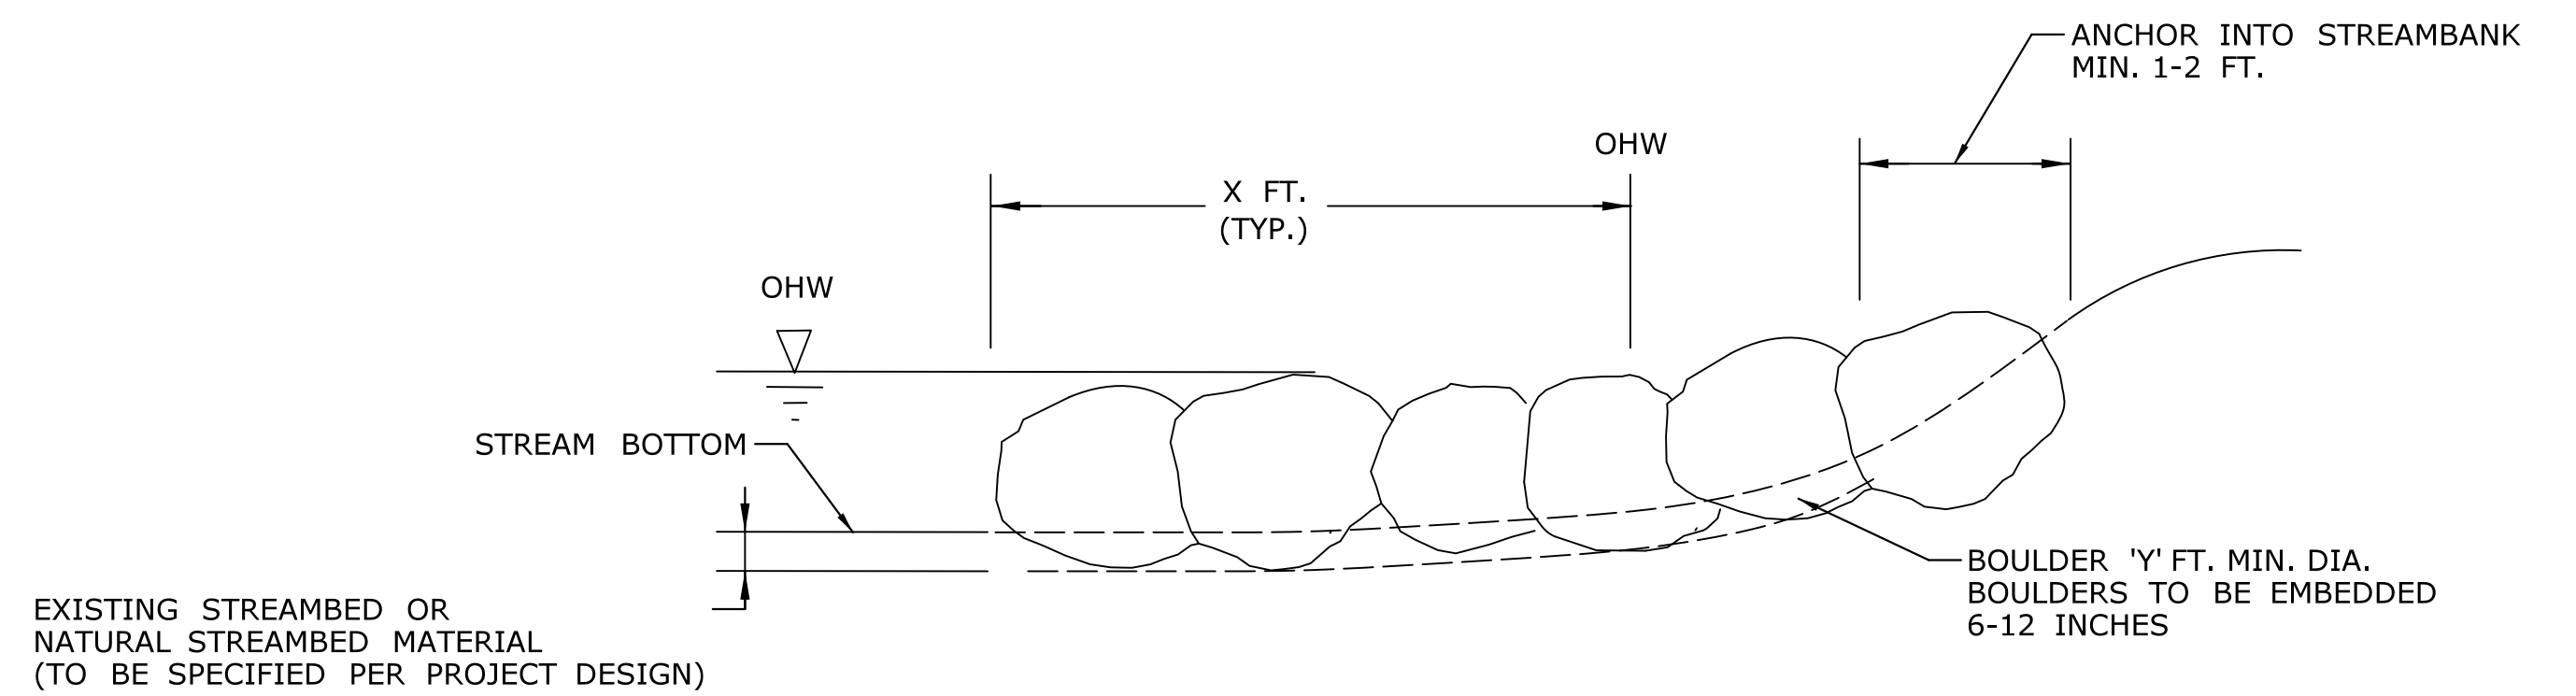

**SAW-TOOTH DEFLECTOR WITH BOULDERS**  
SECTION A-A  
N.T.S.

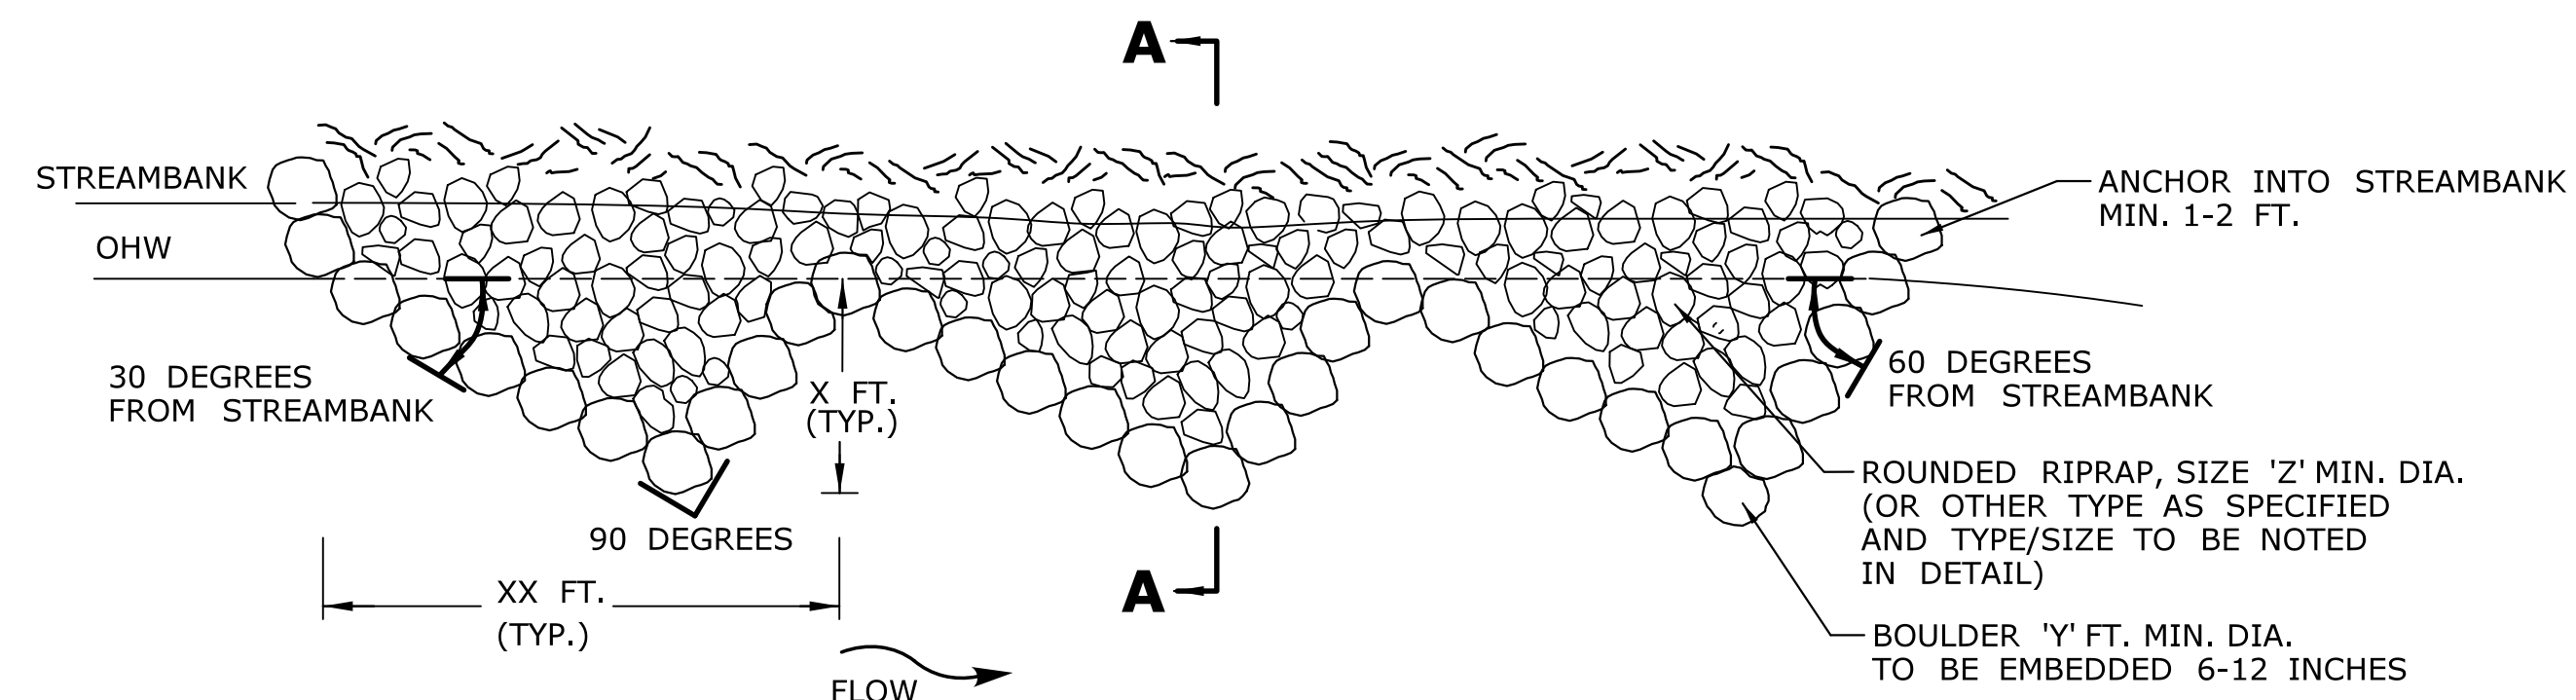


**SAW-TOOTH DEFLECTOR WITH BOULDERS & ROUNDED RIPRAP**  
PLAN VIEW  
N.T.S.

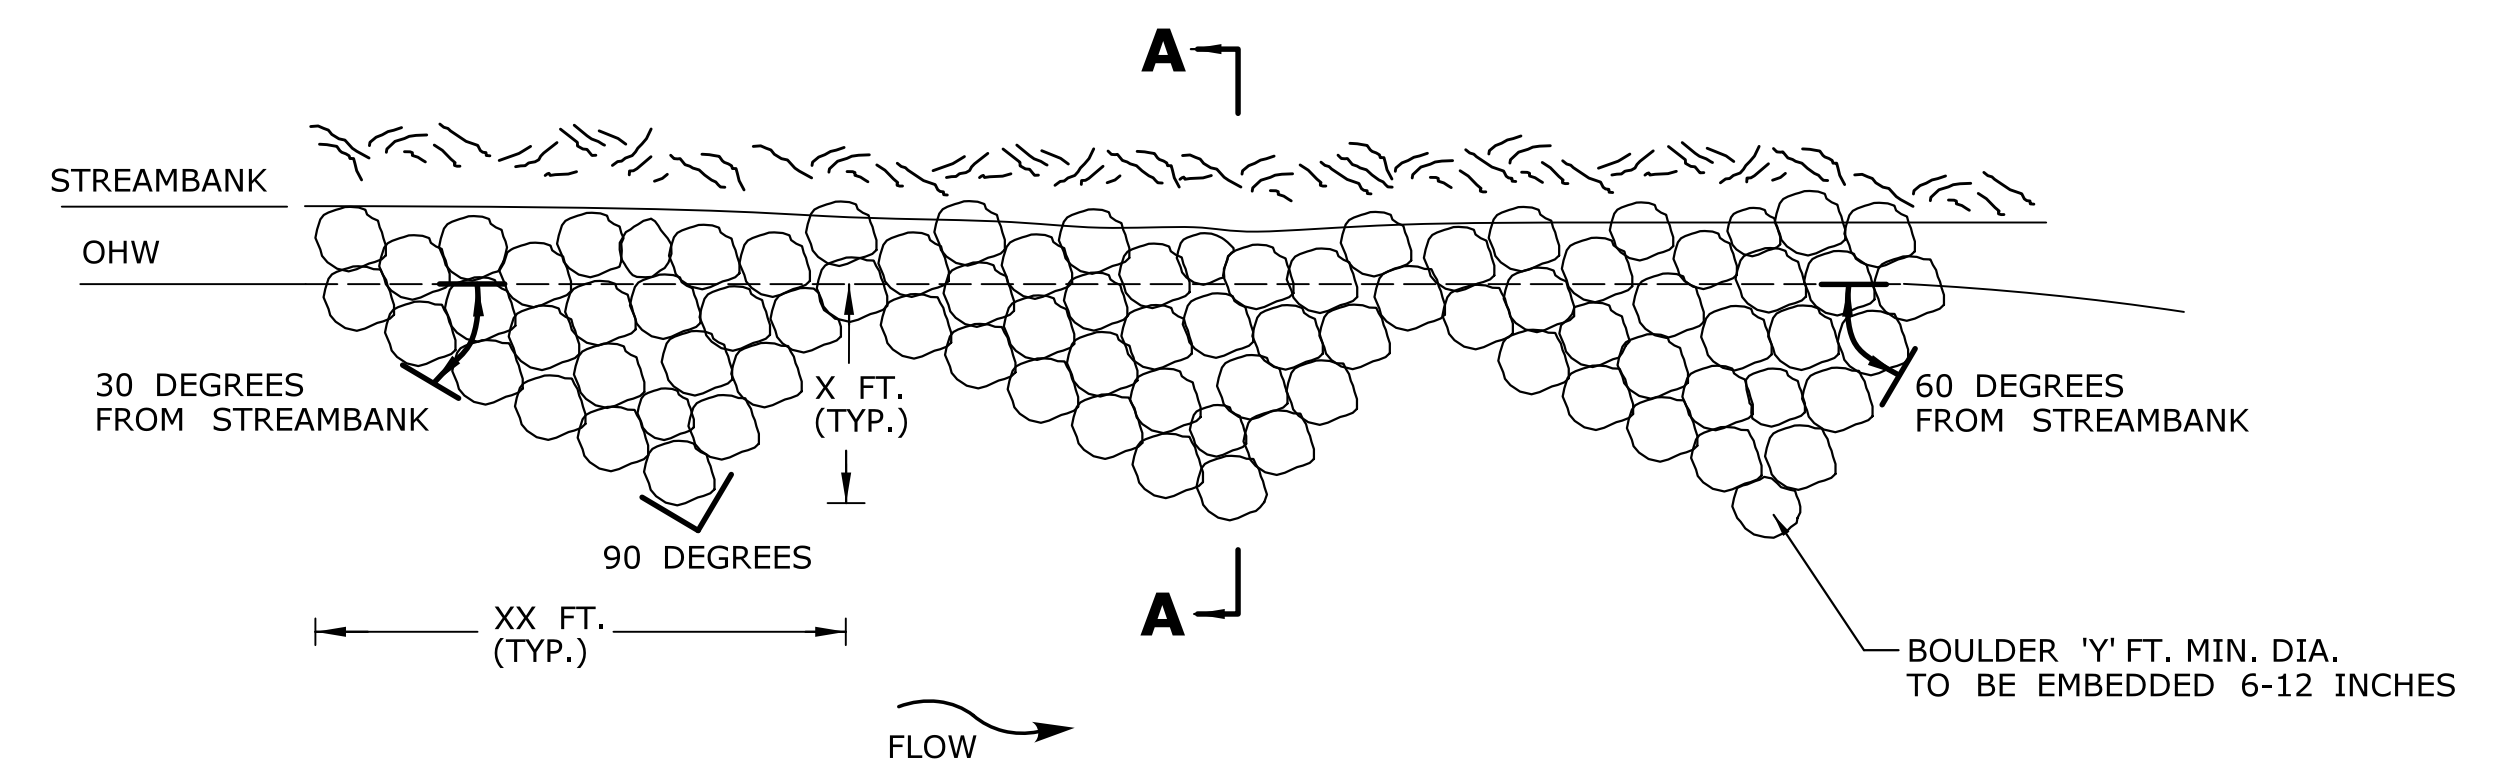

**SAW-TOOTH DEFLECTOR WITH BOULDERS**  
PLAN VIEW  
N.T.S.

**NOTE:**  
PLACEMENT OF THE SAW-TOOTH DEFLECTOR SHALL BE DIRECTED IN THE FIELD BY THE ENGINEER OR THEIR AUTHORIZED DELEGATE. SEE SPECIAL PROVISION "SAW-TOOTH DEFLECTOR."

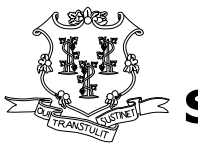DESIGNER/DRAFTER:		 <b>STATE OF CONNECTICUT</b> <b>DEPARTMENT OF TRANSPORTATION</b>	SIGNATURE/ BLOCK:	PROJECT TITLE:  <b>SAW-TOOTH DEFLECTOR</b>	TOWN:	-	PROJECT NO.:	-
CHECKED BY:			APPROVED BY:		OFFICE OF ENGINEERING	DRAWING NO.:	-	
NOT TO SCALE		Filename: ...Saw Tooth Deflector.dgn			DRAWING TITLE:	<b>DETAIL</b>	SHEET NO.:	-
REV.	DATE	REVISION DESCRIPTION	SHEET NO.	Plotted Date: 3/20/2018				