



VICINITY MAP
1" = 1,000'

LAND USE	EXISTING DEVELOPMENT		PROPOSED ADMINISTRATIVE DECISION		ALLOWABLE DEVELOPMENT WITH ADMINISTRATIVE DECISION	
	SQUARE FOOTAGE	PARKING SPACES	SQUARE FOOTAGE	PARKING SPACES	SQUARE FOOTAGE	PARKING SPACES
HOSPITAL	421,371	668	+5,561	-1	426,932	667

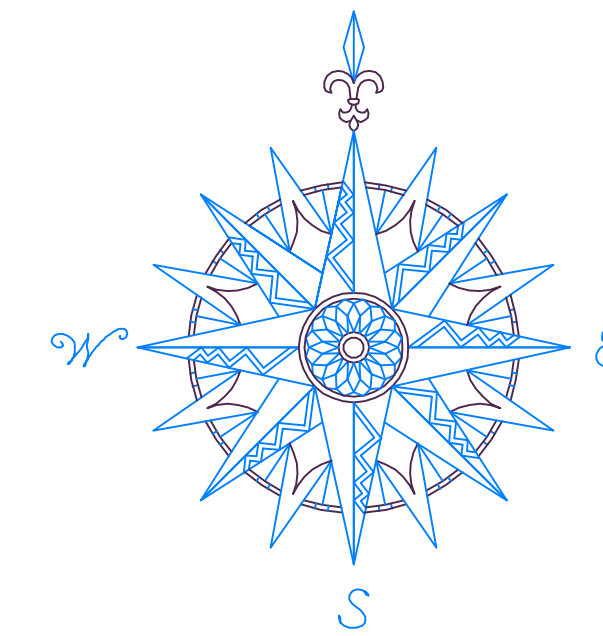

NO.	REVISION	DATE

Previous Editions Obsolete

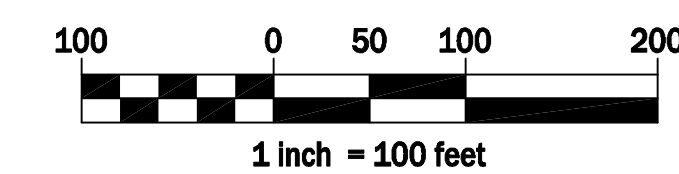

OVERALL SITE LOCATION MAP

BRISTOL HOSPITAL
WOUND CARE UNIT
BREWSTER ROAD & BRADLEY STREET

BRISTOL CONNECTICUT

Consulting Firm Name
& Logo

P.E. Stamp

DRAWN:	SC	APPROVED:	CJ
SCALE:	1" = 100'		
DATE:	22 MAY 14		
PROJ. NO.:	3172		
CAD FILE NAME:	3172 Wound Care Center Plans.dwg		
DRAWING NO.:	1 OF 1		