



SAMPLE

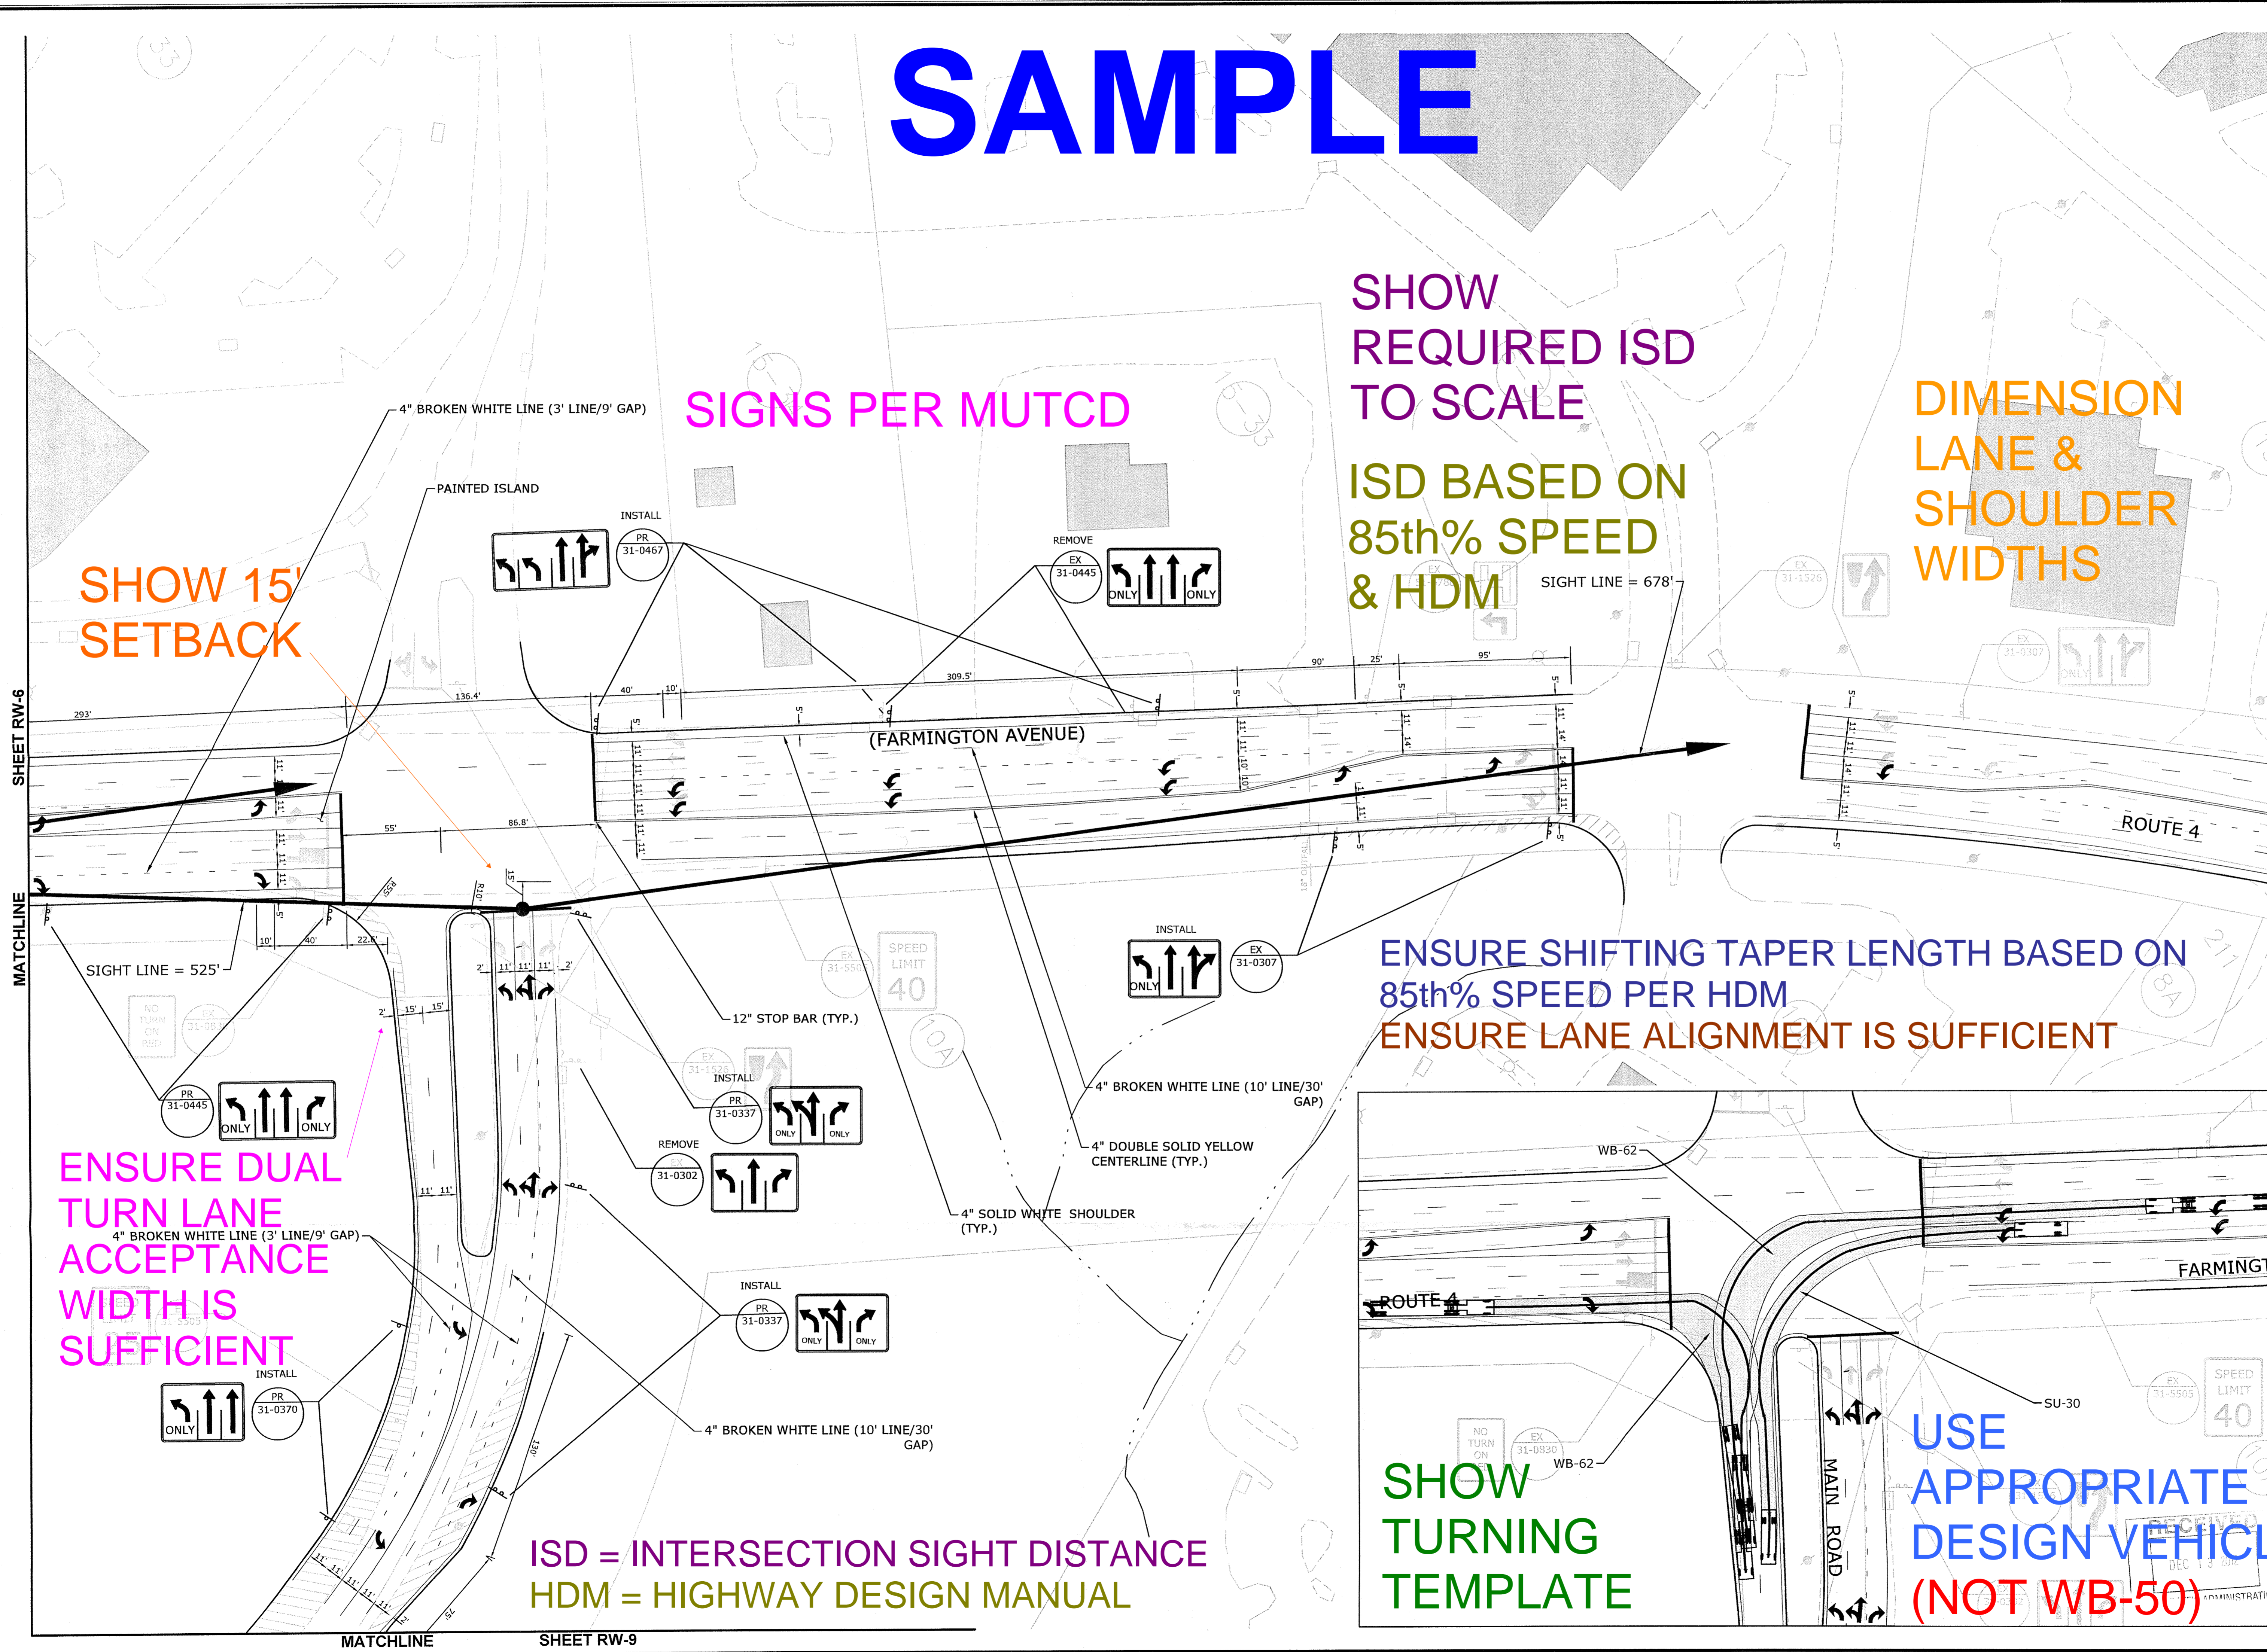

ISD = INTERSECTION SIGHT DISTANCE
 HDM = HIGHWAY DESIGN MANUAL

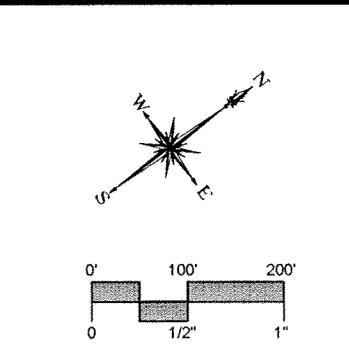

MILONE & MACBROOM
 Engineering, Architecture,
 and Environmental Science
 99 Reedy Drive
 Cheshire, Connecticut 06410
 (203) 271-1773 Fax (203) 272-9733
 www.miloneandmacbroom.com

DESCRIPTION	DATE	BY
OSTA COMMENTS	11/21/12	
OSTA COMMENTS	12/21/12	

RECEIVED
 DEC 14 2012
 UNIT 1404

OSTA - ROADWAY PLAN
 UNIVERSITY OF CONNECTICUT HEALTH CENTER
 EXPANSION & RENOVATION PROJECT
 ROUTE 4
 FARMINGTON, CONNECTICUT

KB	MAA	DGS
DESIGNED	DRAWN	CHECKED
SCALE: 1"=40'		
DATE: OCTOBER 1, 2012		
PROJECT NO: 1958-58		
SHEET NO: RW-7		